


# Break Down the Barriers between Design and Construction with BIM 360

### Philippe Bonneau

Technical Marketing Manager | Autodesk

#### **Gernot Jeromin**

Product Manager | Autodesk

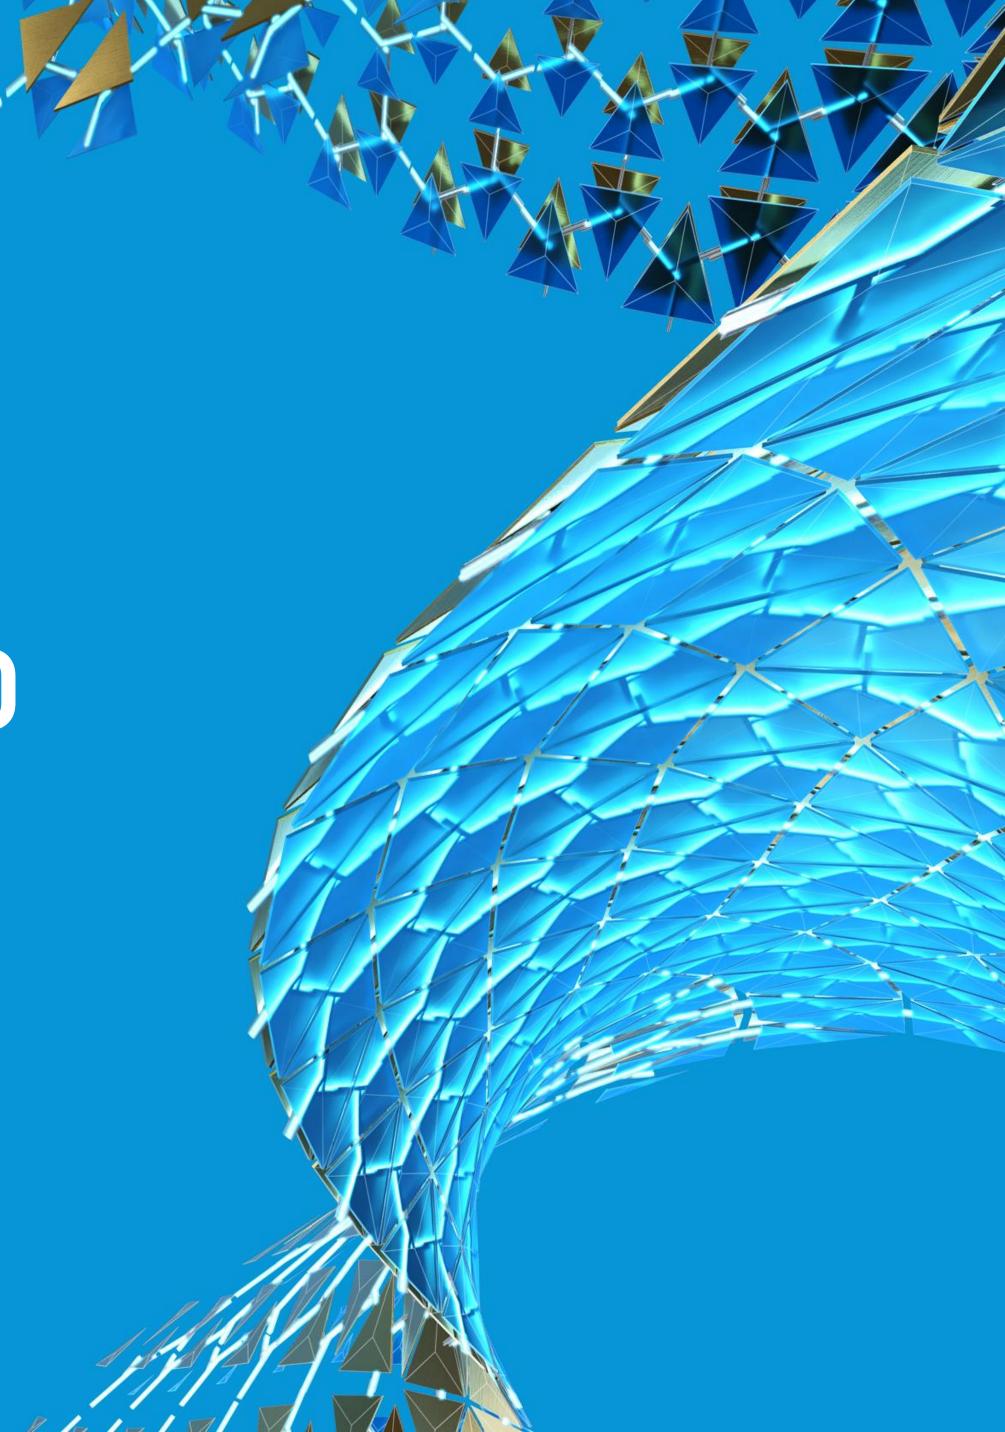



# About the speaker

#### Philippe Bonneau

Technical Marketing Manager

Structural Steel Design & Fabrication

10+ years of expertise in Advance Steel

Joined Autodesk in 2013

Speaker at AU in Las Vegas











# About the co-speaker

#### Gernot Jeromin

Product Manager Structural Steel

10+ years of expertise in Structural Steel Product Management

Joined Autodesk in 2018

Based out of Sankt Andreasberg, Germany

# Class Description

# This class will demonstrate a complete project collaboration workflow for structural steel.

We'll start by creating a **detailed** model with **Revit**, import it into **Advance Steel**, and use dedicated tools in Advance Steel to create all deliverables for **fabrication** and erection on-site.

We'll then publish, share, and review the detailed models and associated documentation via BIM 360.

# Learning Objectives

- Create a detailed model with steel connections in Revit
- Create fabrication and construction documents with Advance Steel
- Publish 3D models and 2D documentation to BIM 360
- Use BIM 360 to communicate and track changes in models and drawings



# Persona



Structural
Detailer /
Designer
Creating/updating
Models and
Documents
of a Project







Checker(s)
Checking and
updating 2D
drawings







Structural
Detailer(s) /
Designer(s)
Updating drawings



Engineer
Checking
documents
Creating RFIs




Fabricator
Using 3D model, 2D
drawings, BOM and NC
files
Creating RFIs




Upload to Cloud




Upload to Cloud

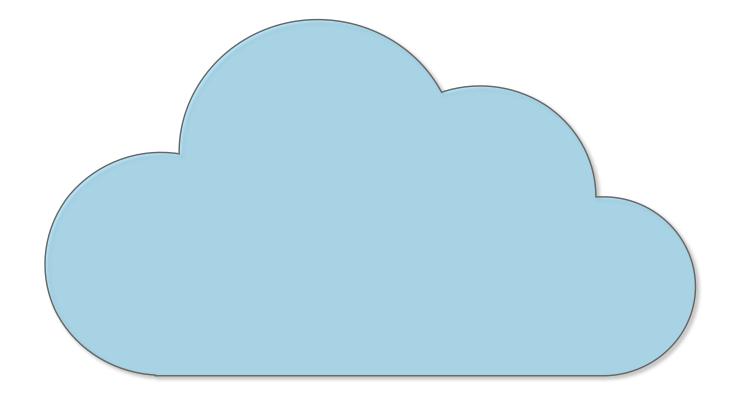


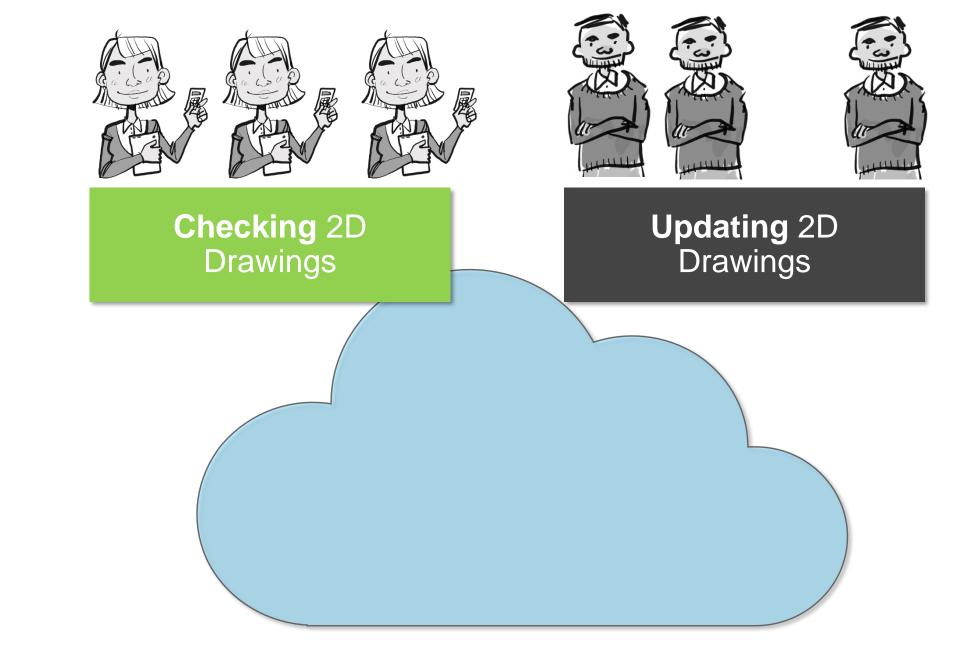




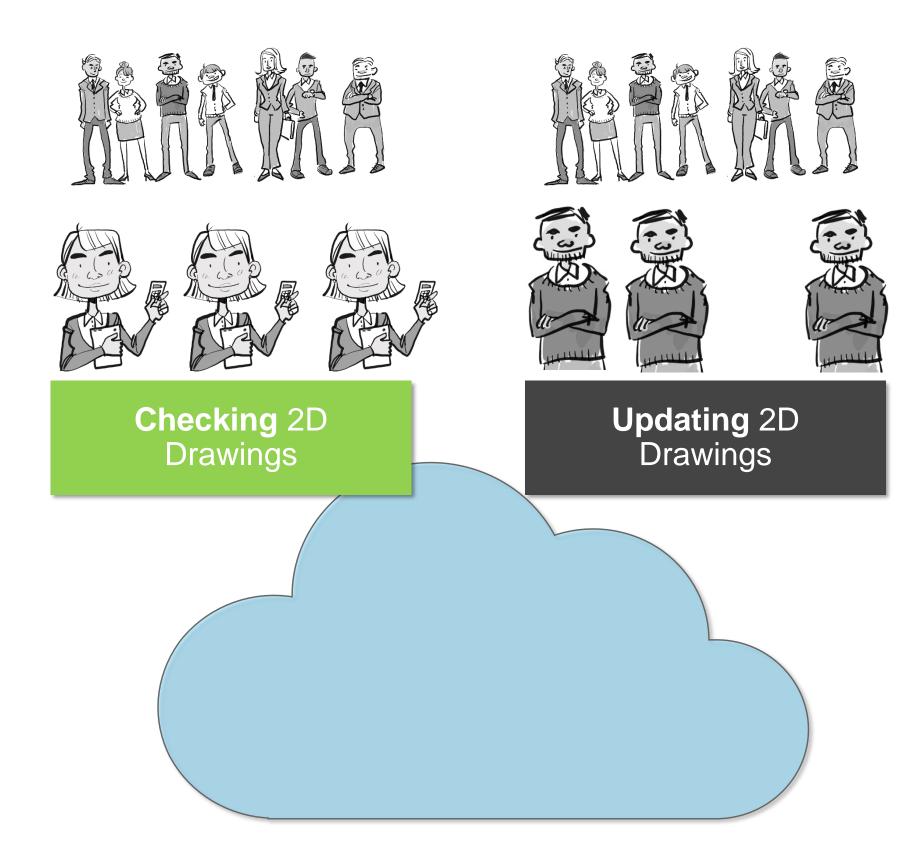





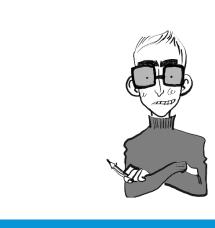

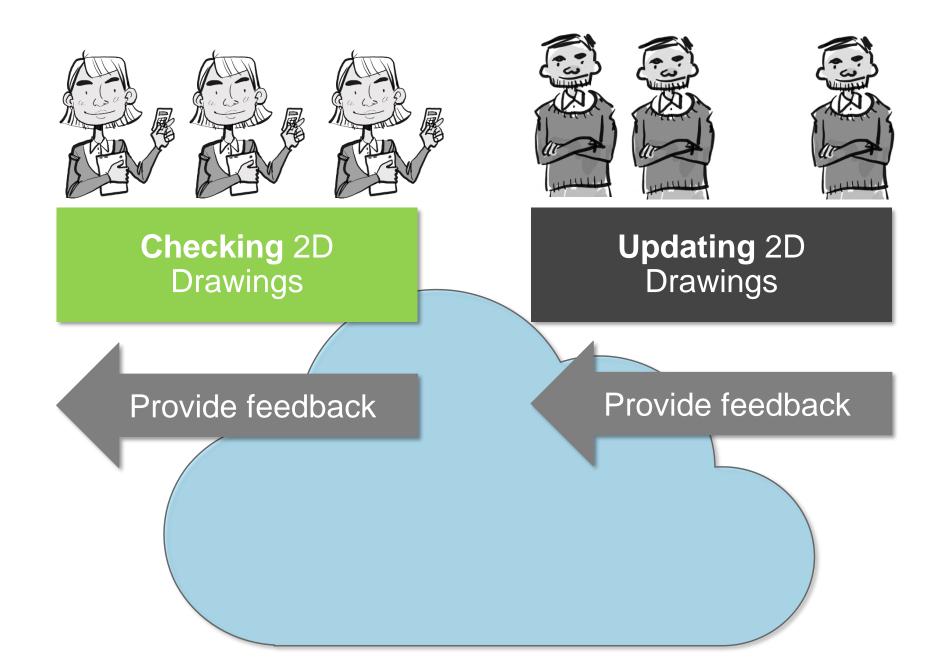



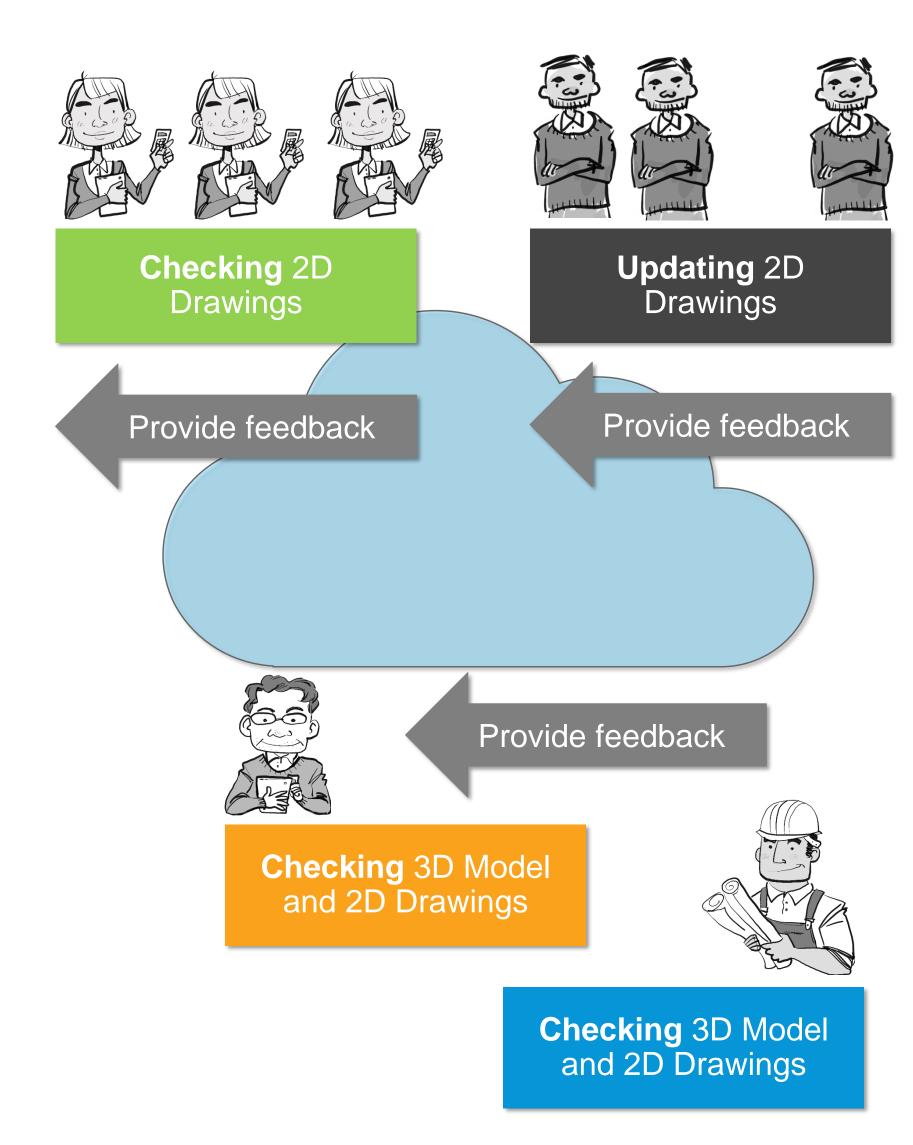

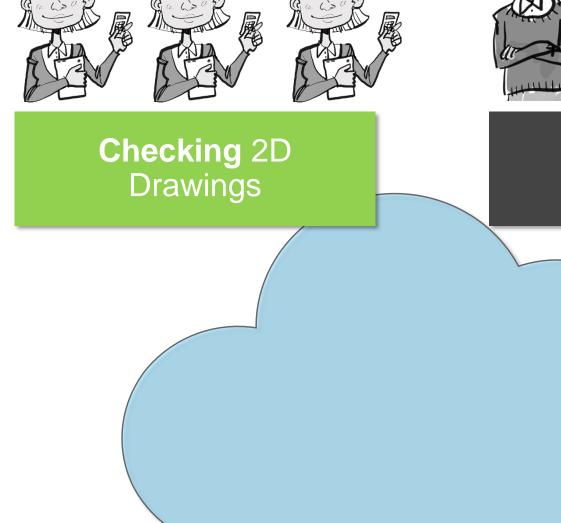



Update to Cloud

Checking 3D Model and 2D Drawings





**Updating** 2D Drawings

Checking 3D Model and 2D Drawings



Update to Cloud

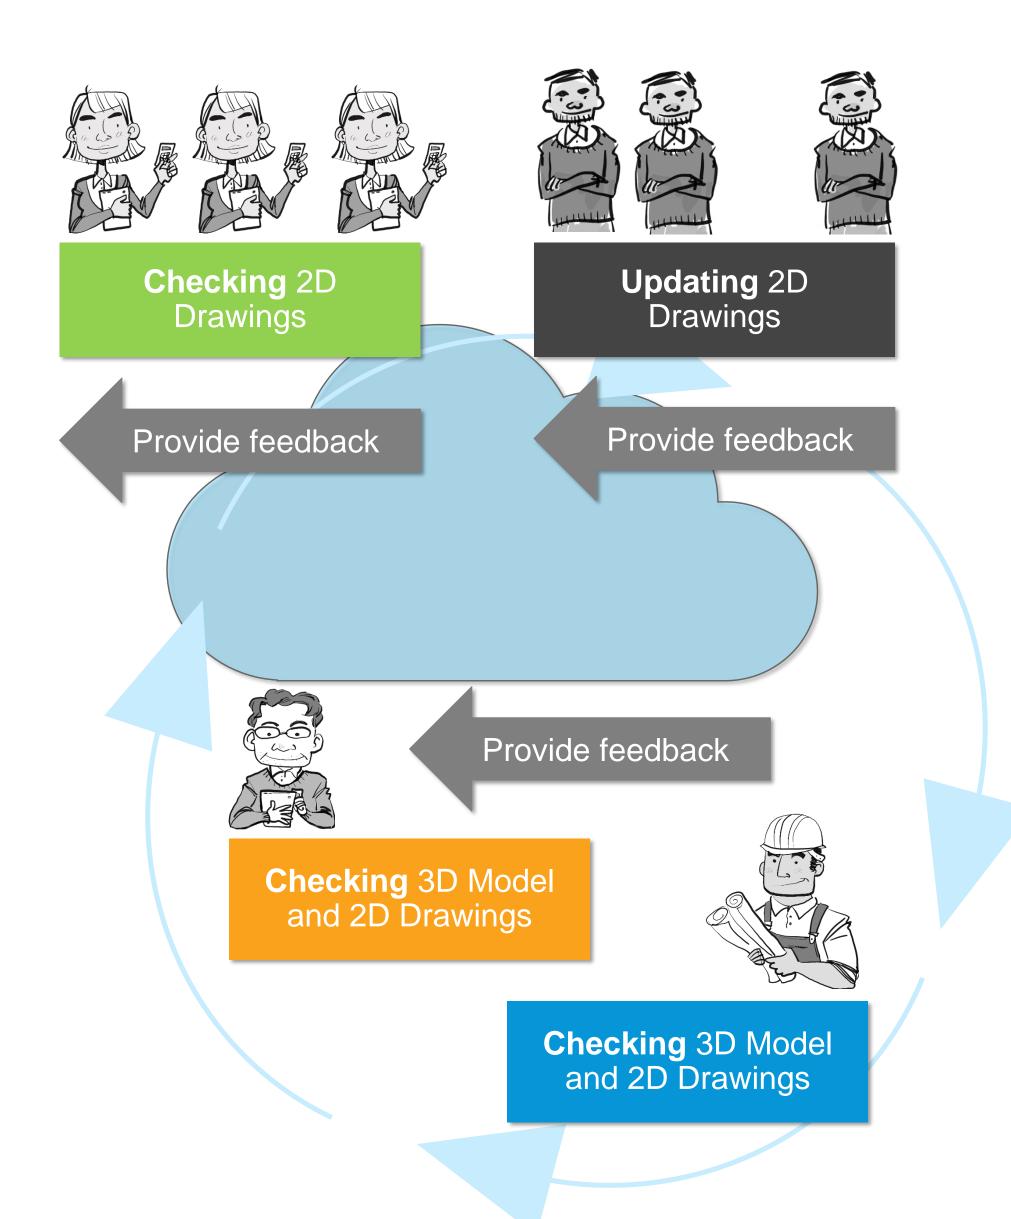

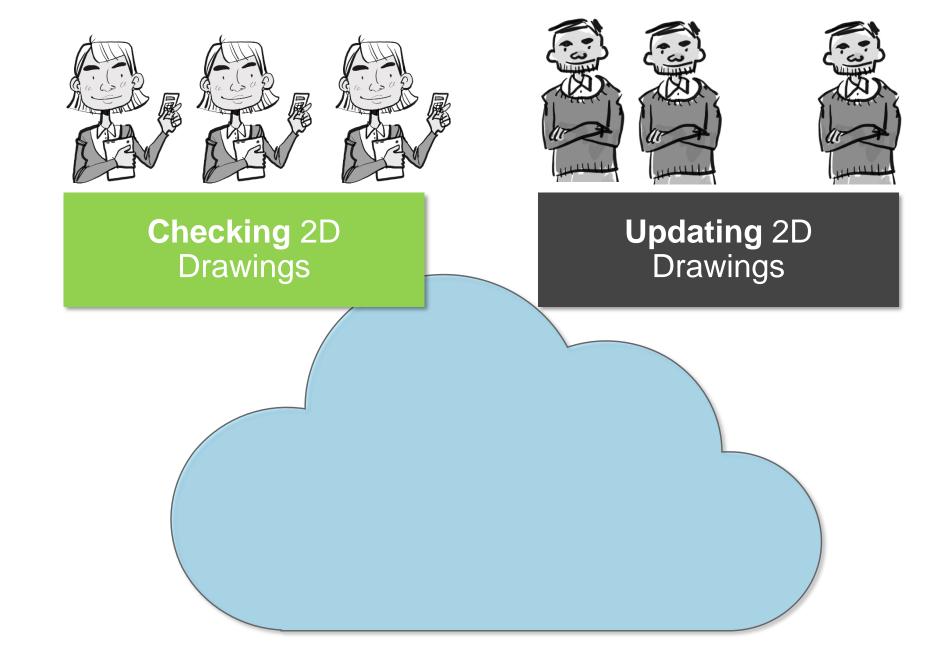




Using 3D Model, 2D Drawings and BOM

Using



Using 3D Model, 2D Drawings, BOM and NC



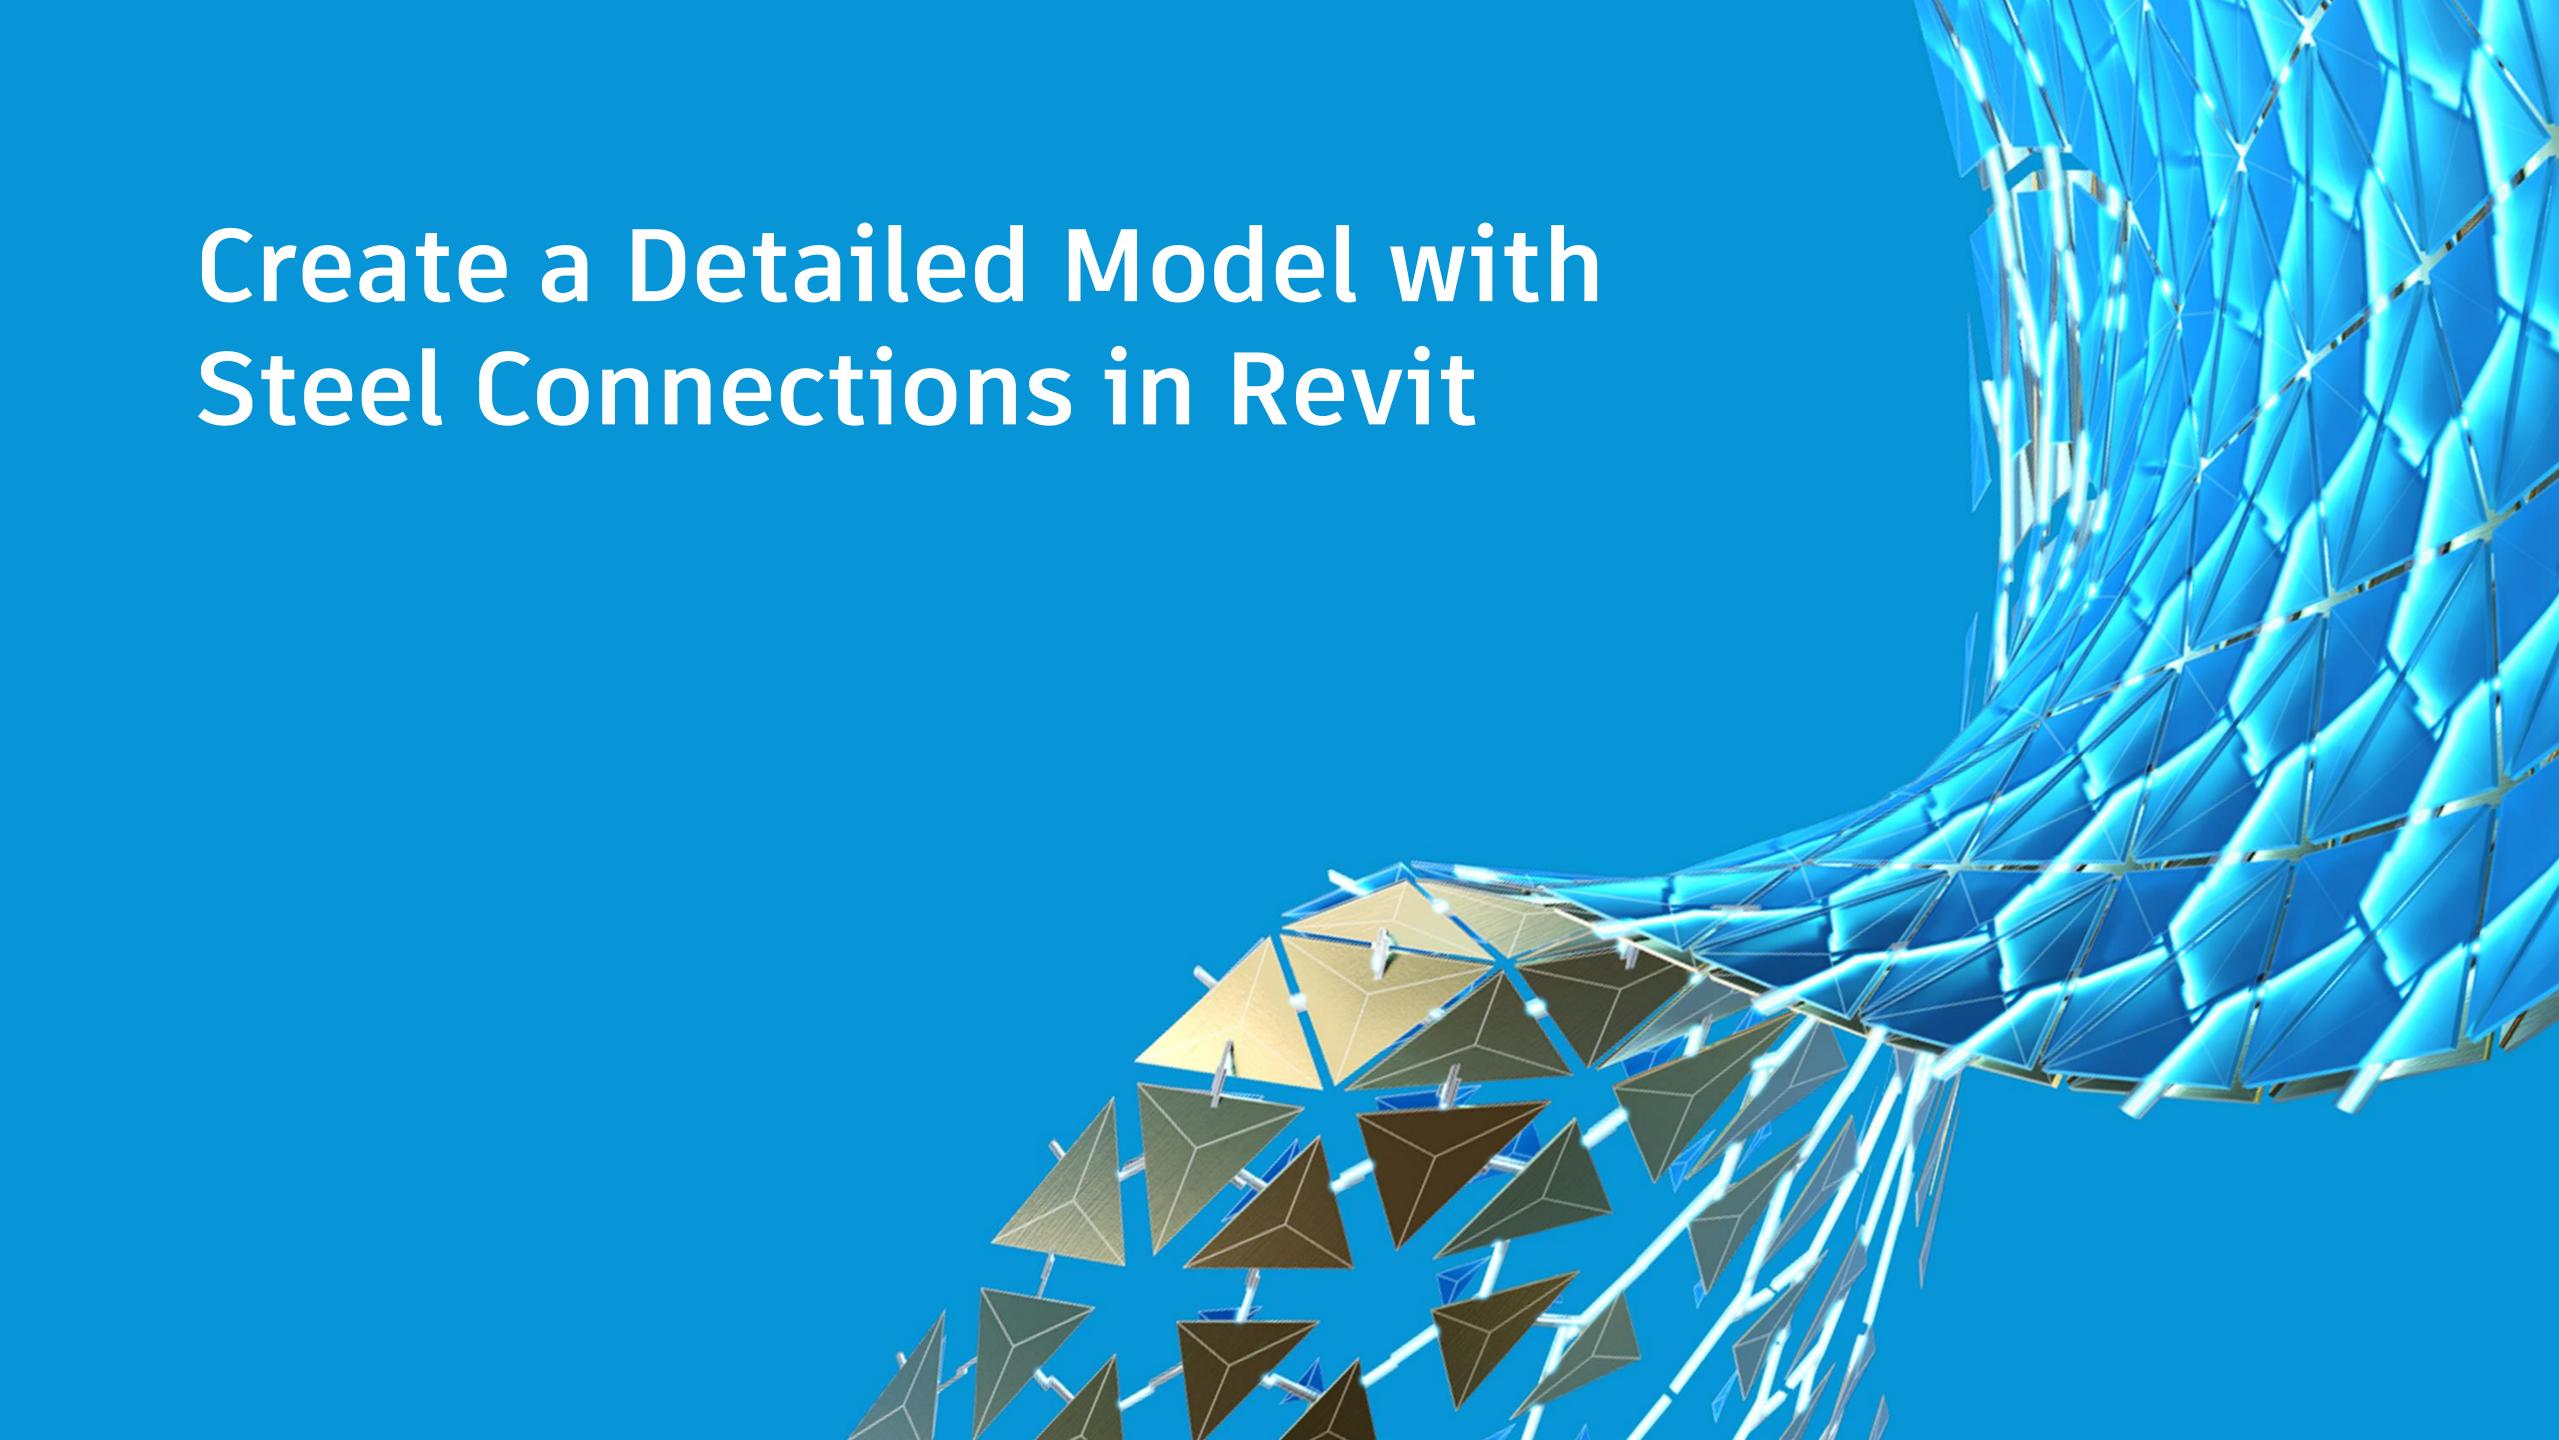

# Structural Steel Design

#### Structural framing


- Individual beams
- Chain of beams
- Beams along grid lines
- PDF file as overlay

#### Structural columns

- Vertical
- Slanted

#### Structural steel families

- Available out-of-the-box
- Additional libraries can be installed afterwards

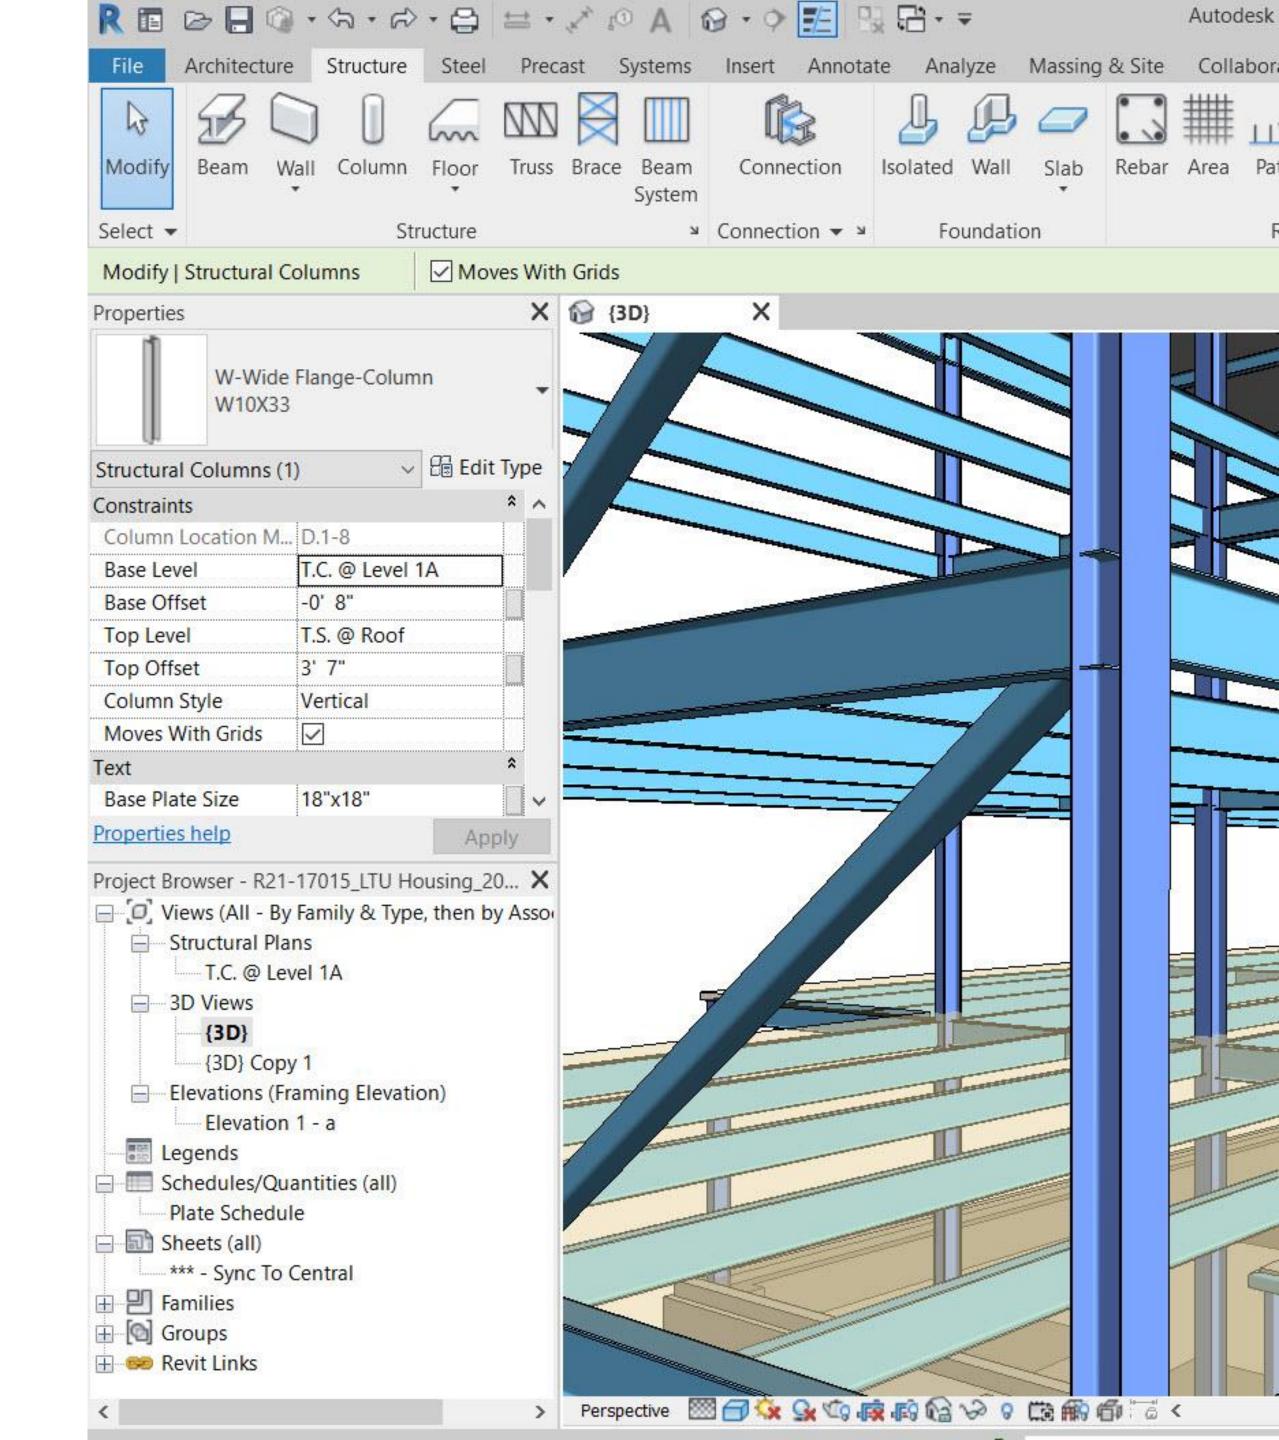


# Structural Steel Connections


#### Standard steel connections

- 125+ parametric connections
- Simple and complex connections
- Available out-of-the-box in Revit

#### Integrated code checking

- AISC and EC3 standards
- Verified / Failed
- Report
- Custom connections

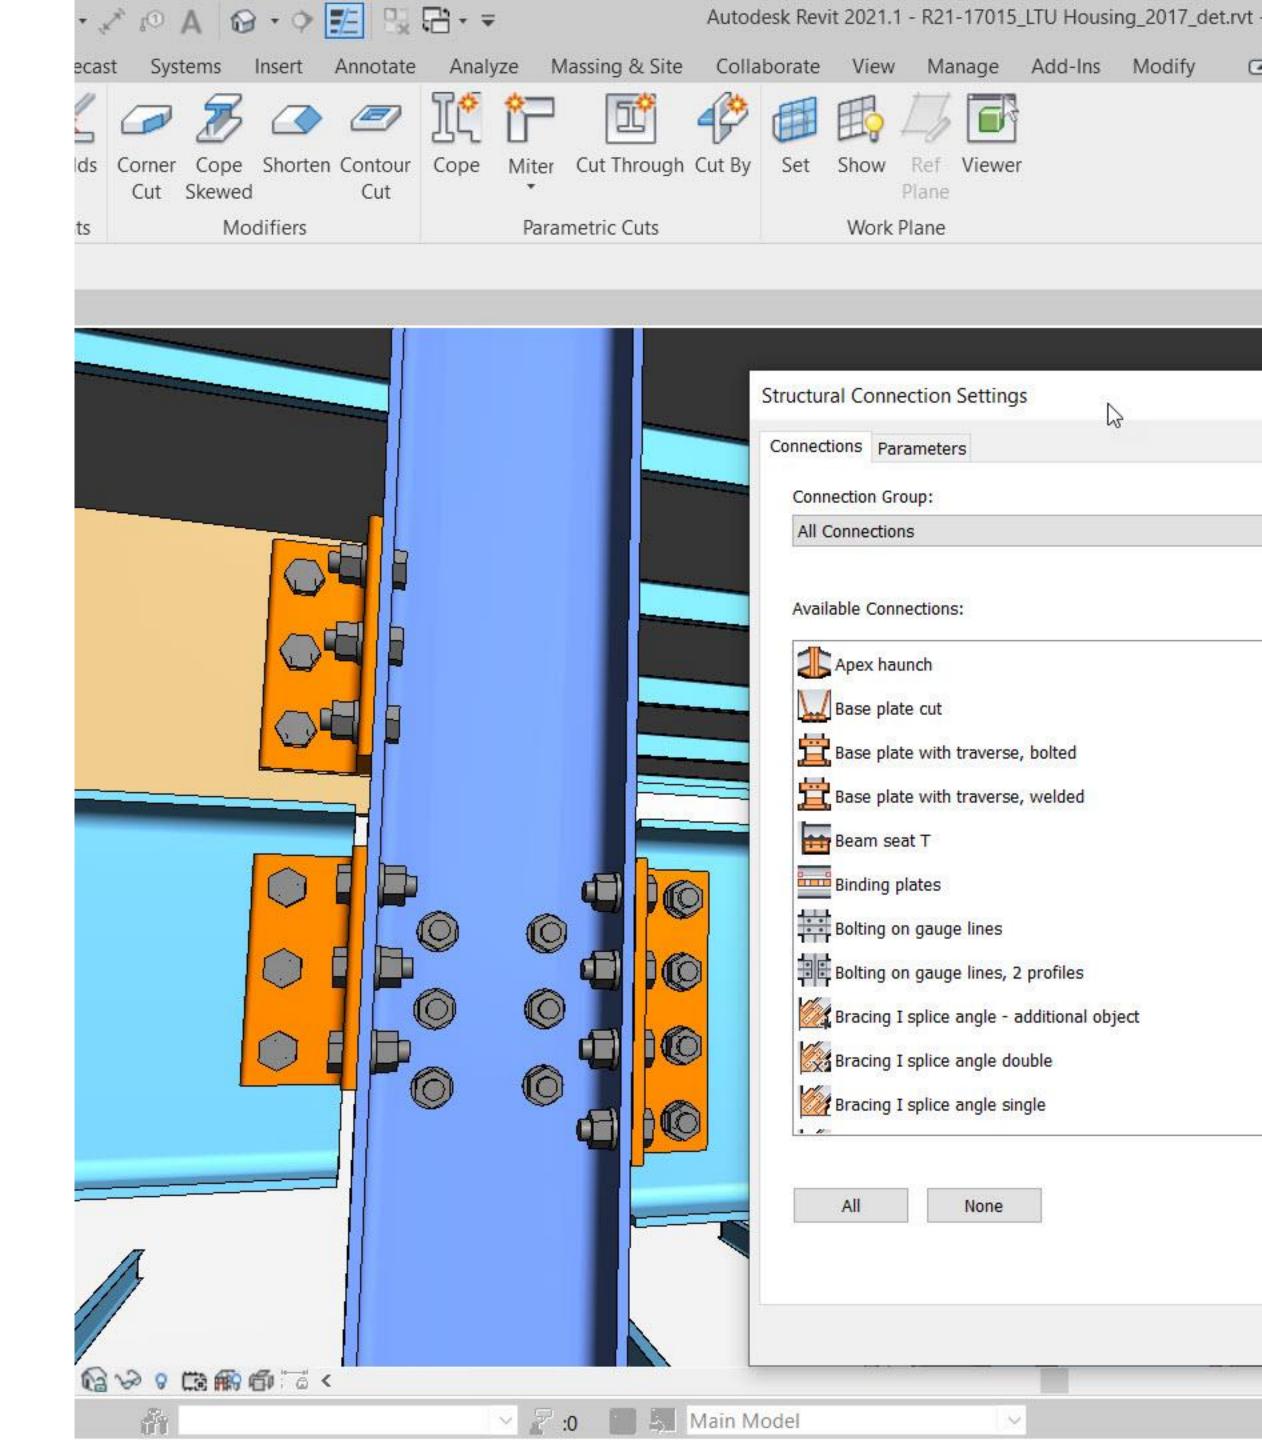

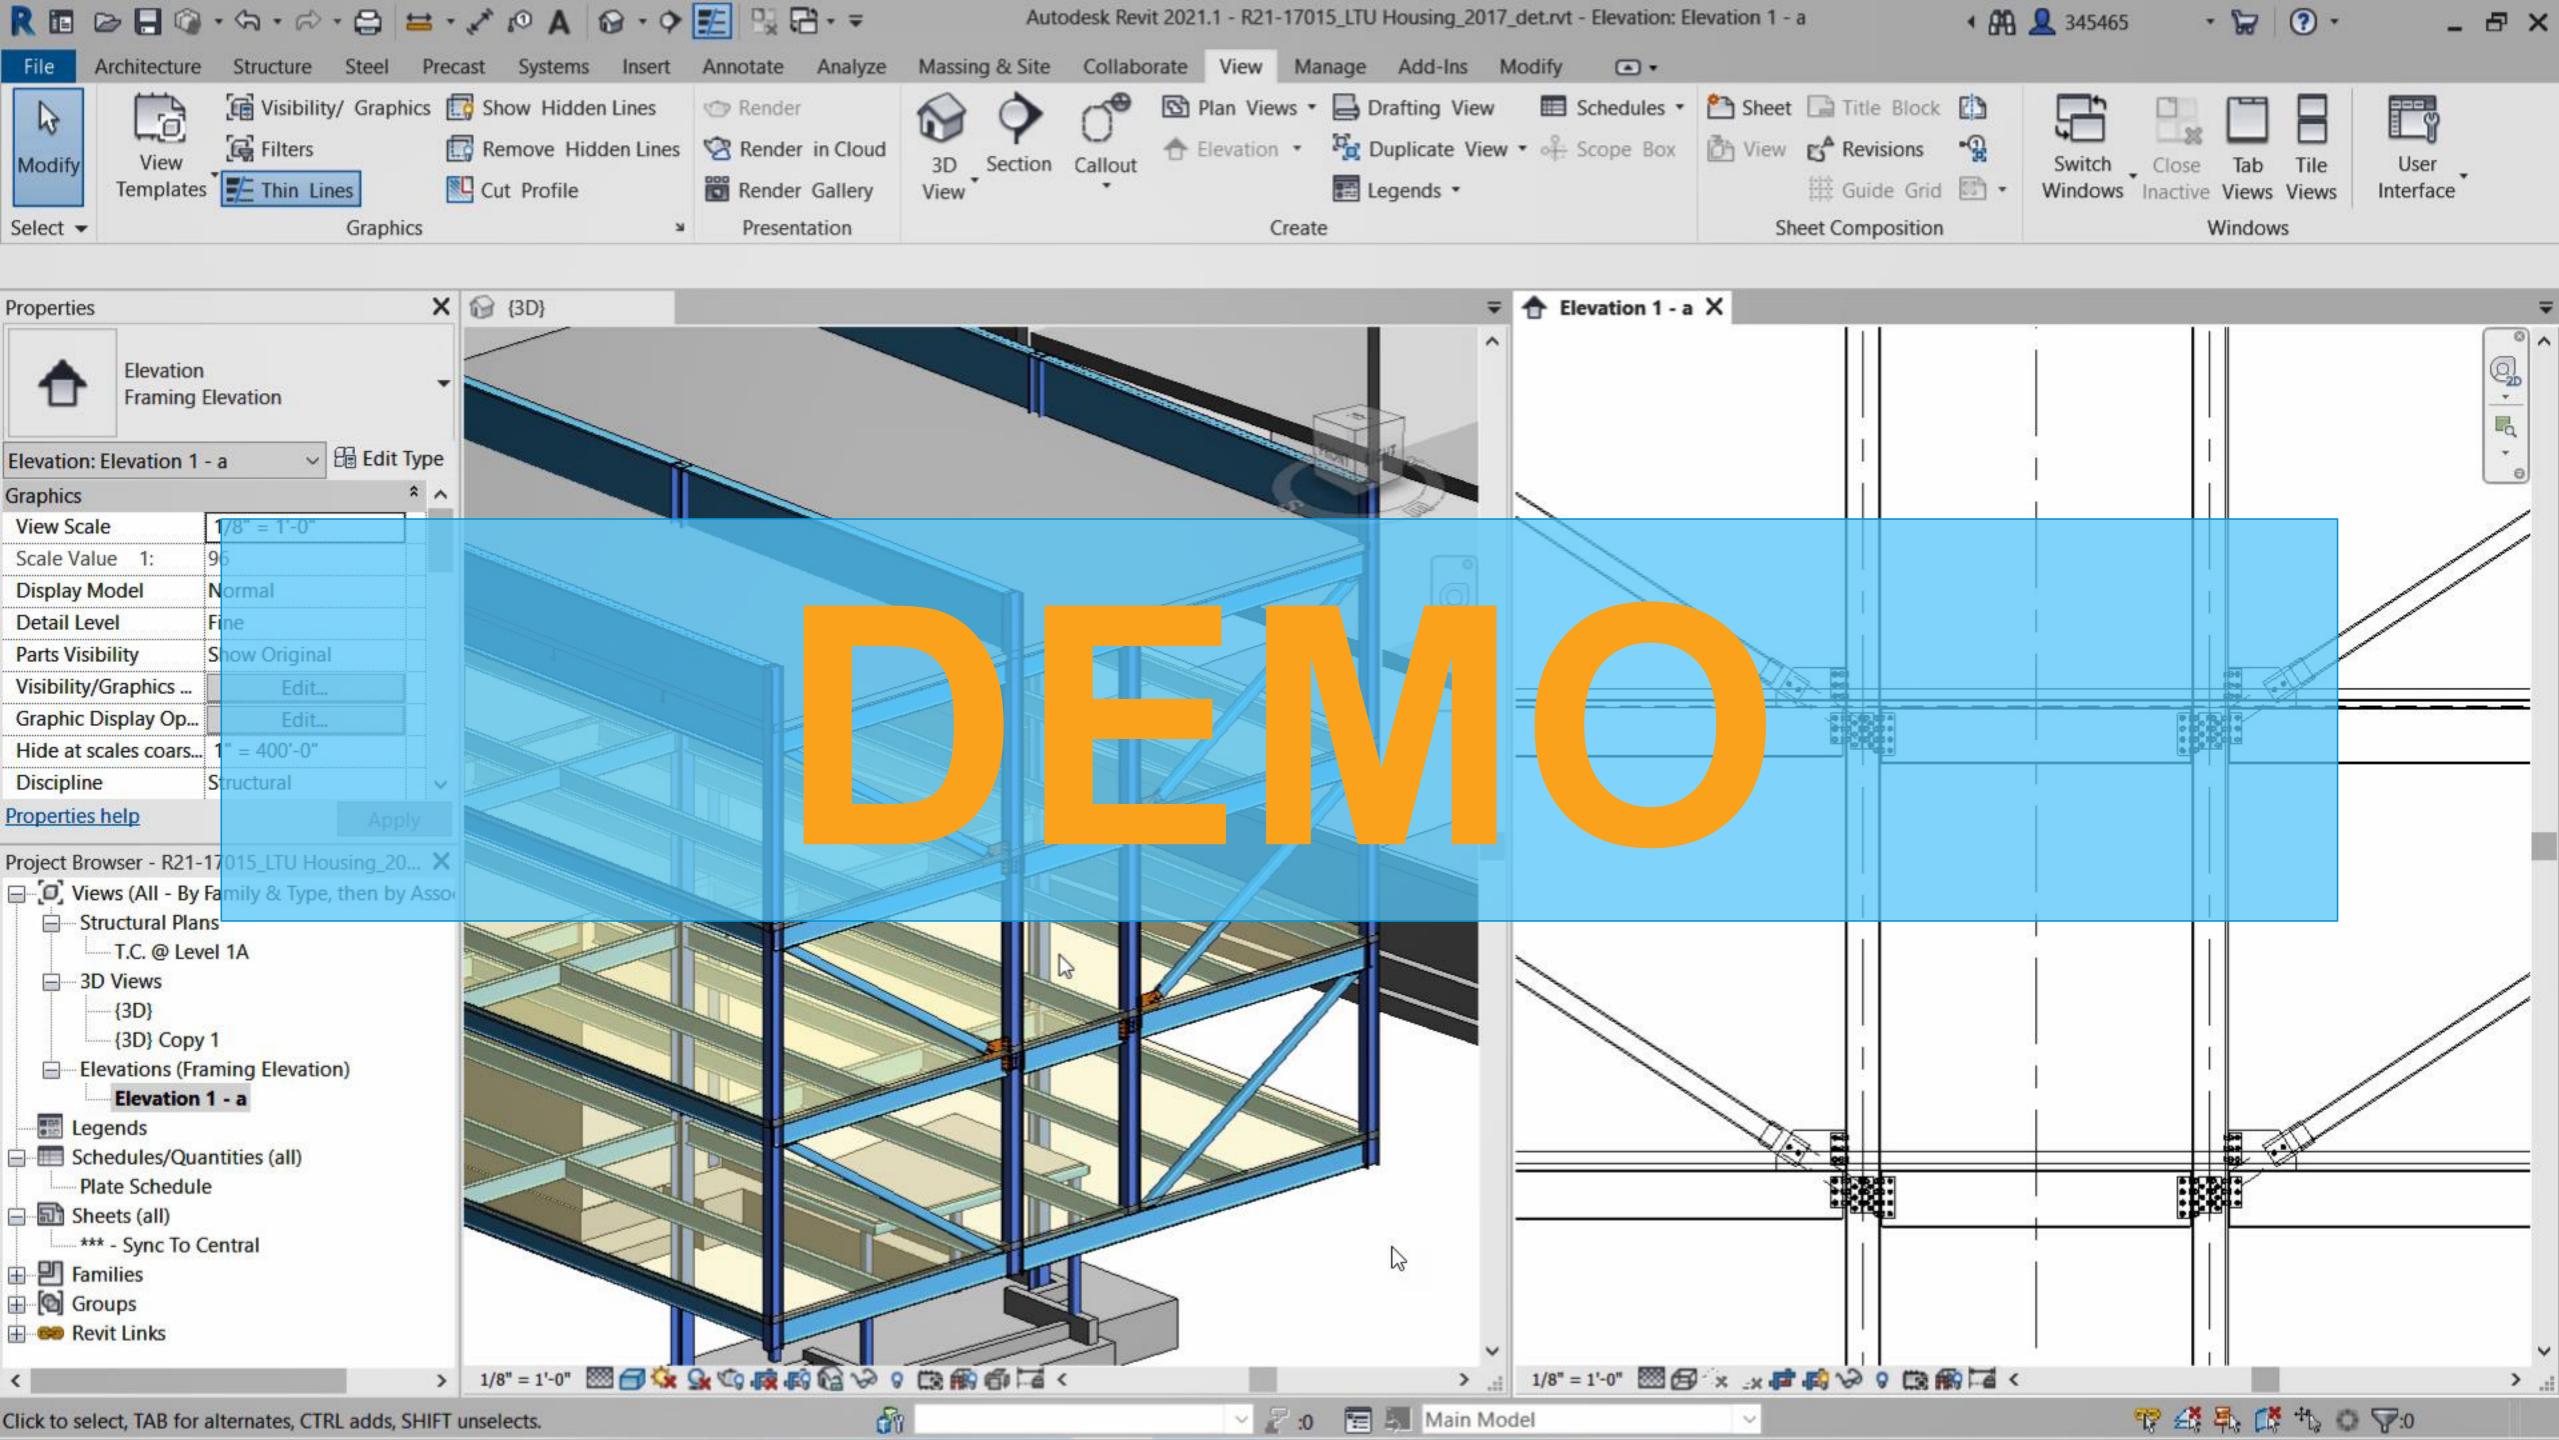


# Engineering documentation


#### Sheets

- 2D and 3D views
- Dimensions
- Tags

#### Schedules

- Structural framing
- Structural columns
- Plate schedule
- Bolt schedule

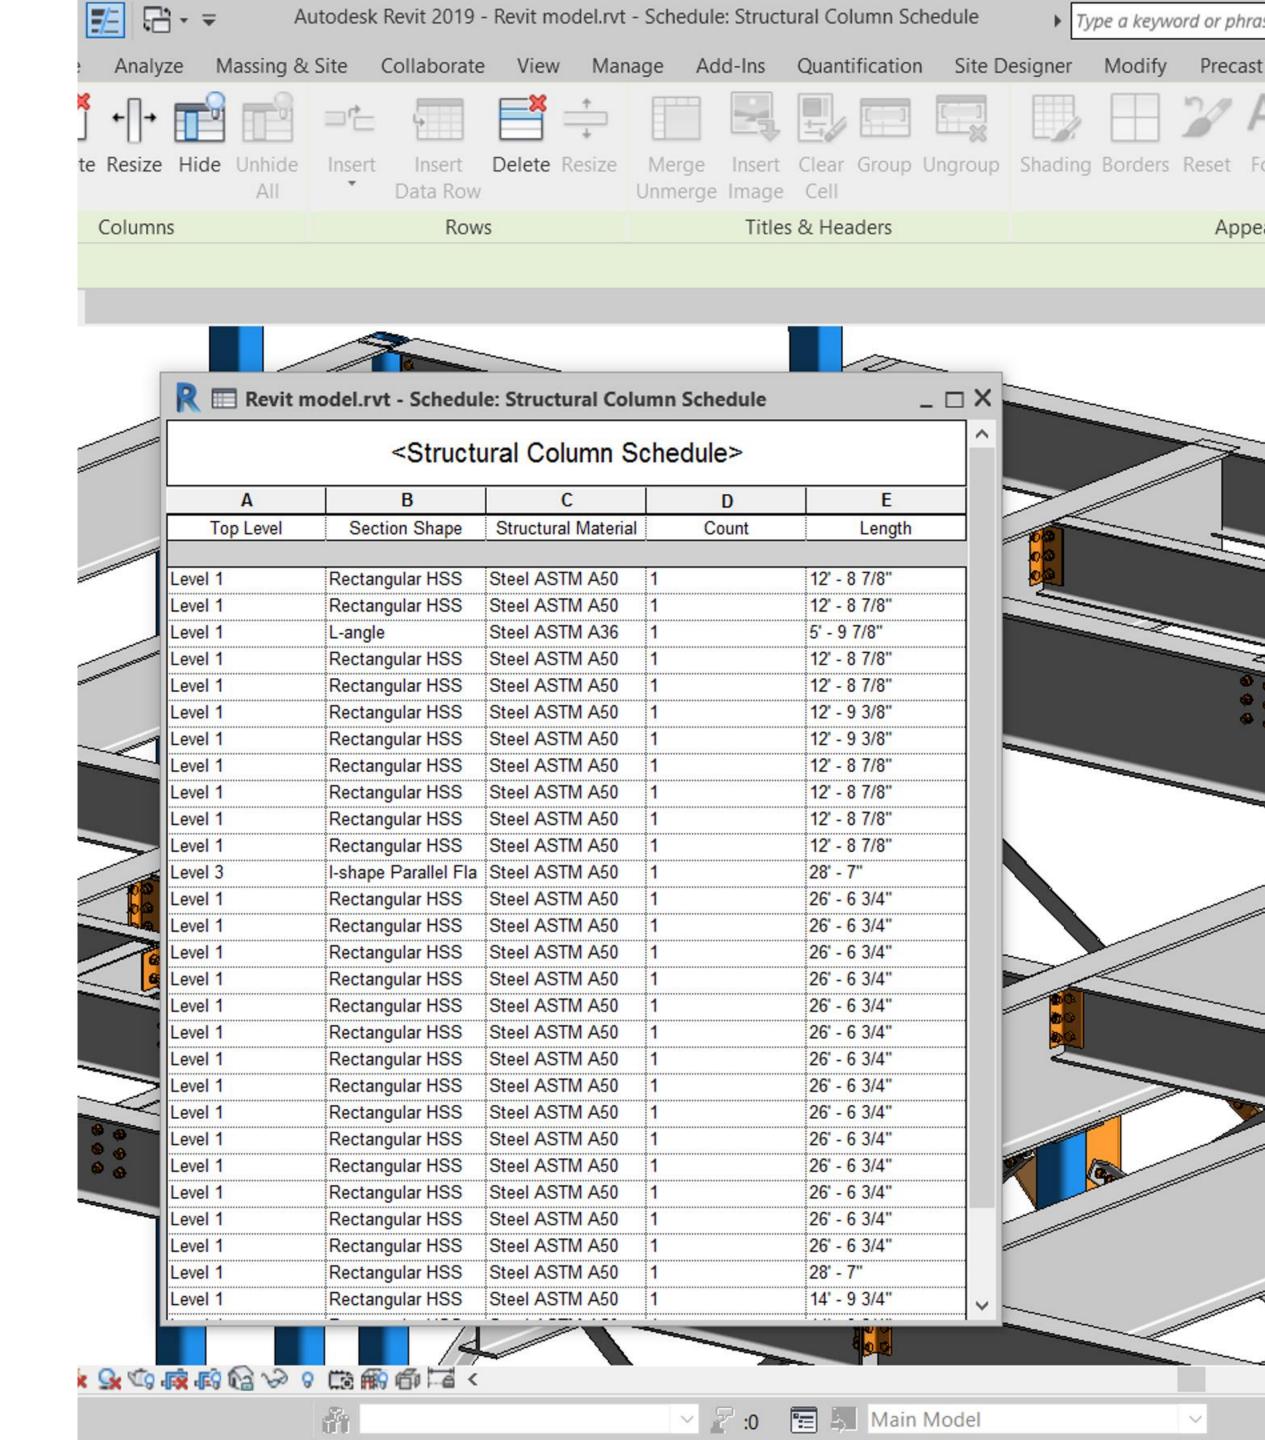


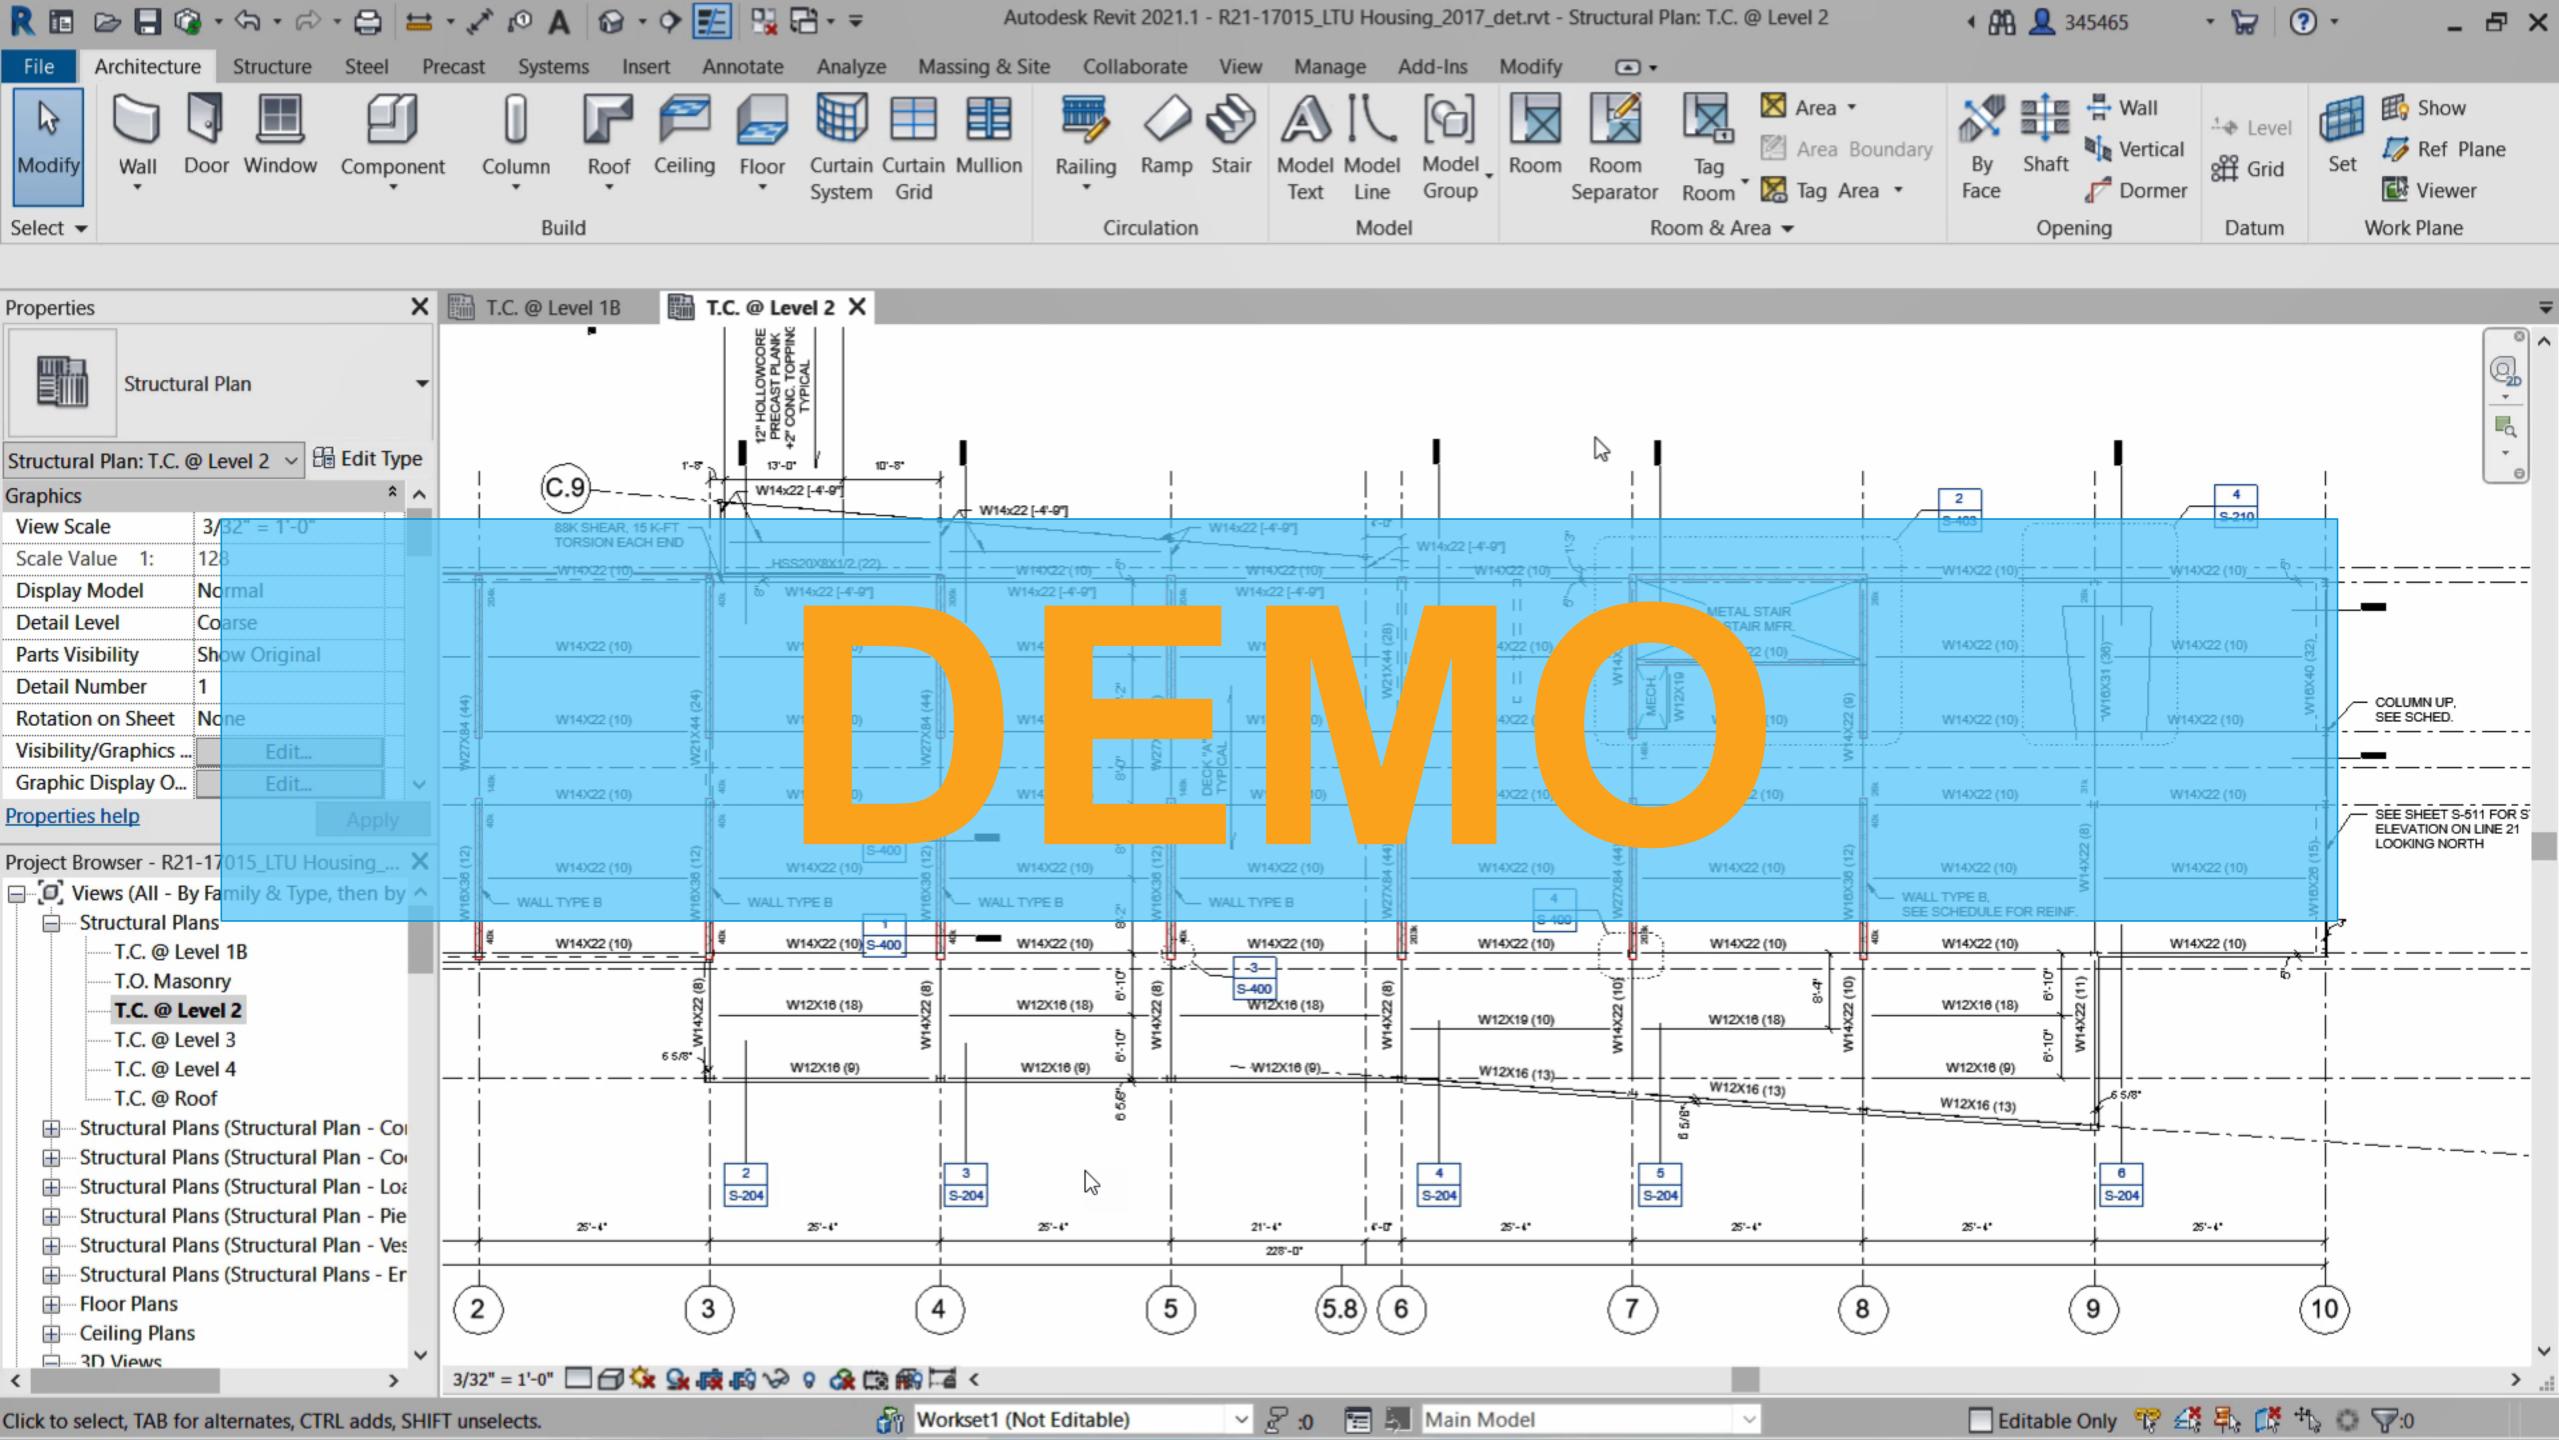






# From steel design to detailing

- Advance Steel Extension for Revit
- Export the design model from Revit
- Save the exported SMLX file
- Import the design model in Advance Steel

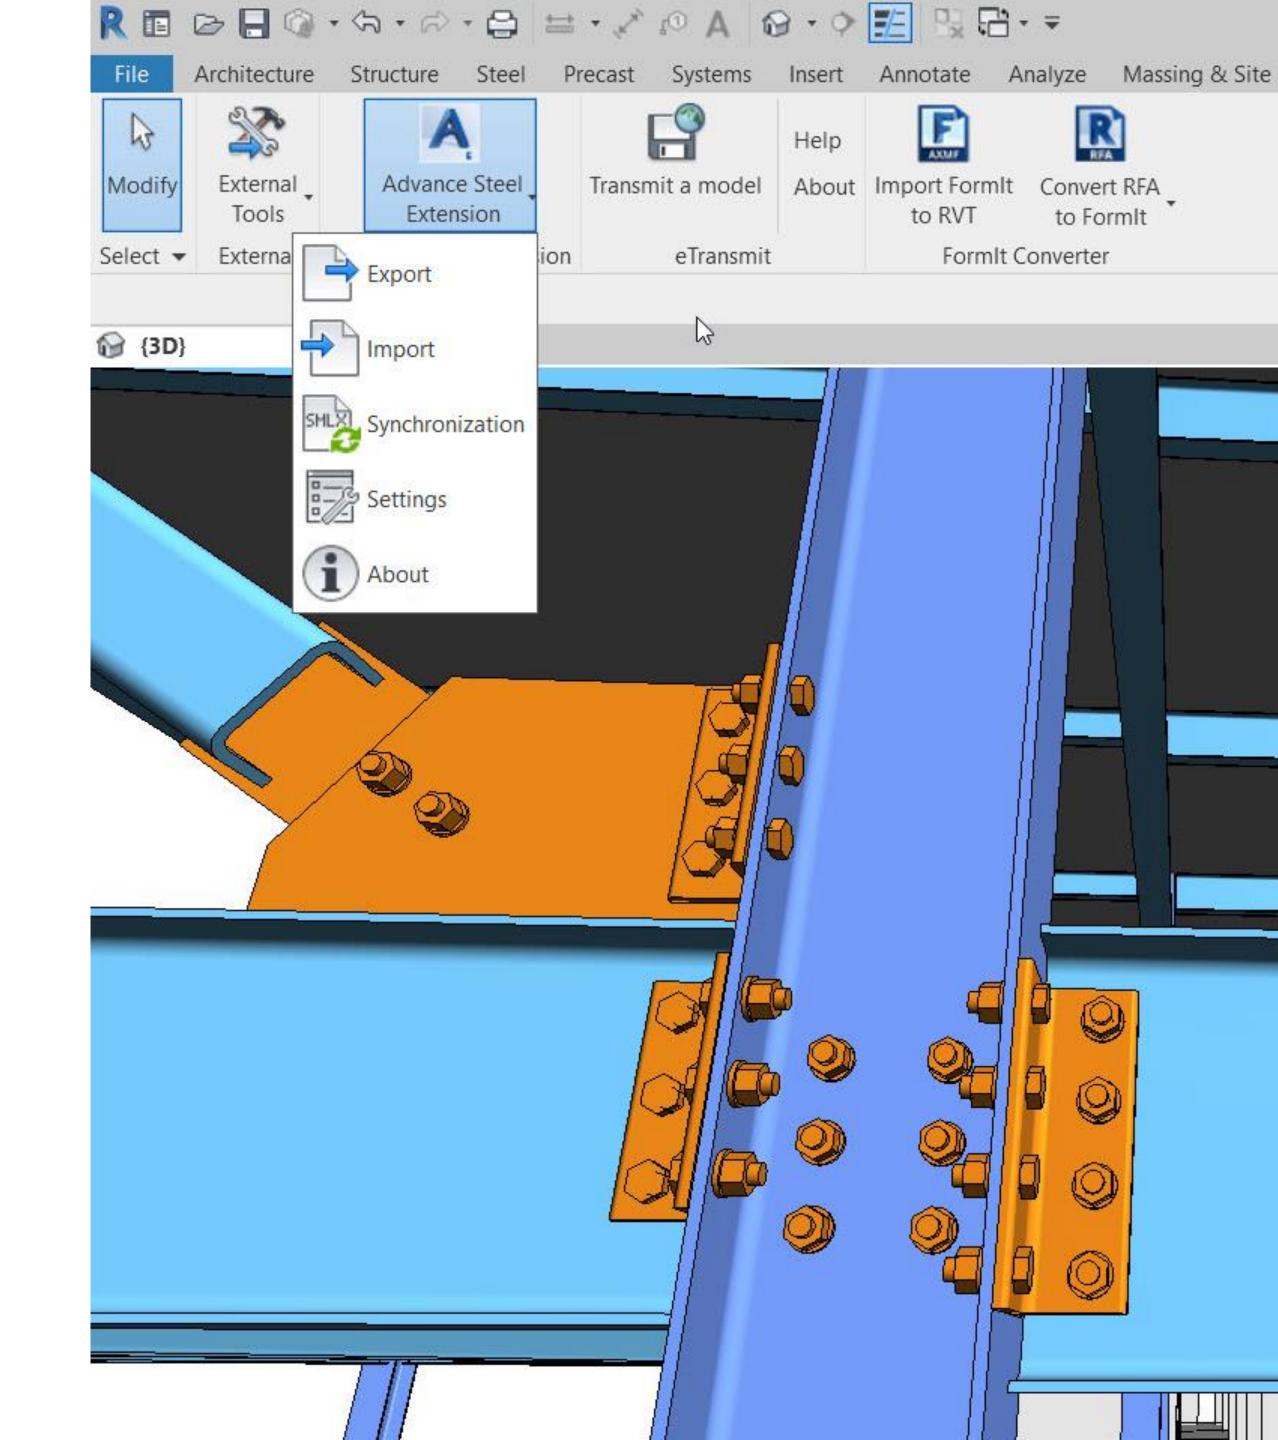

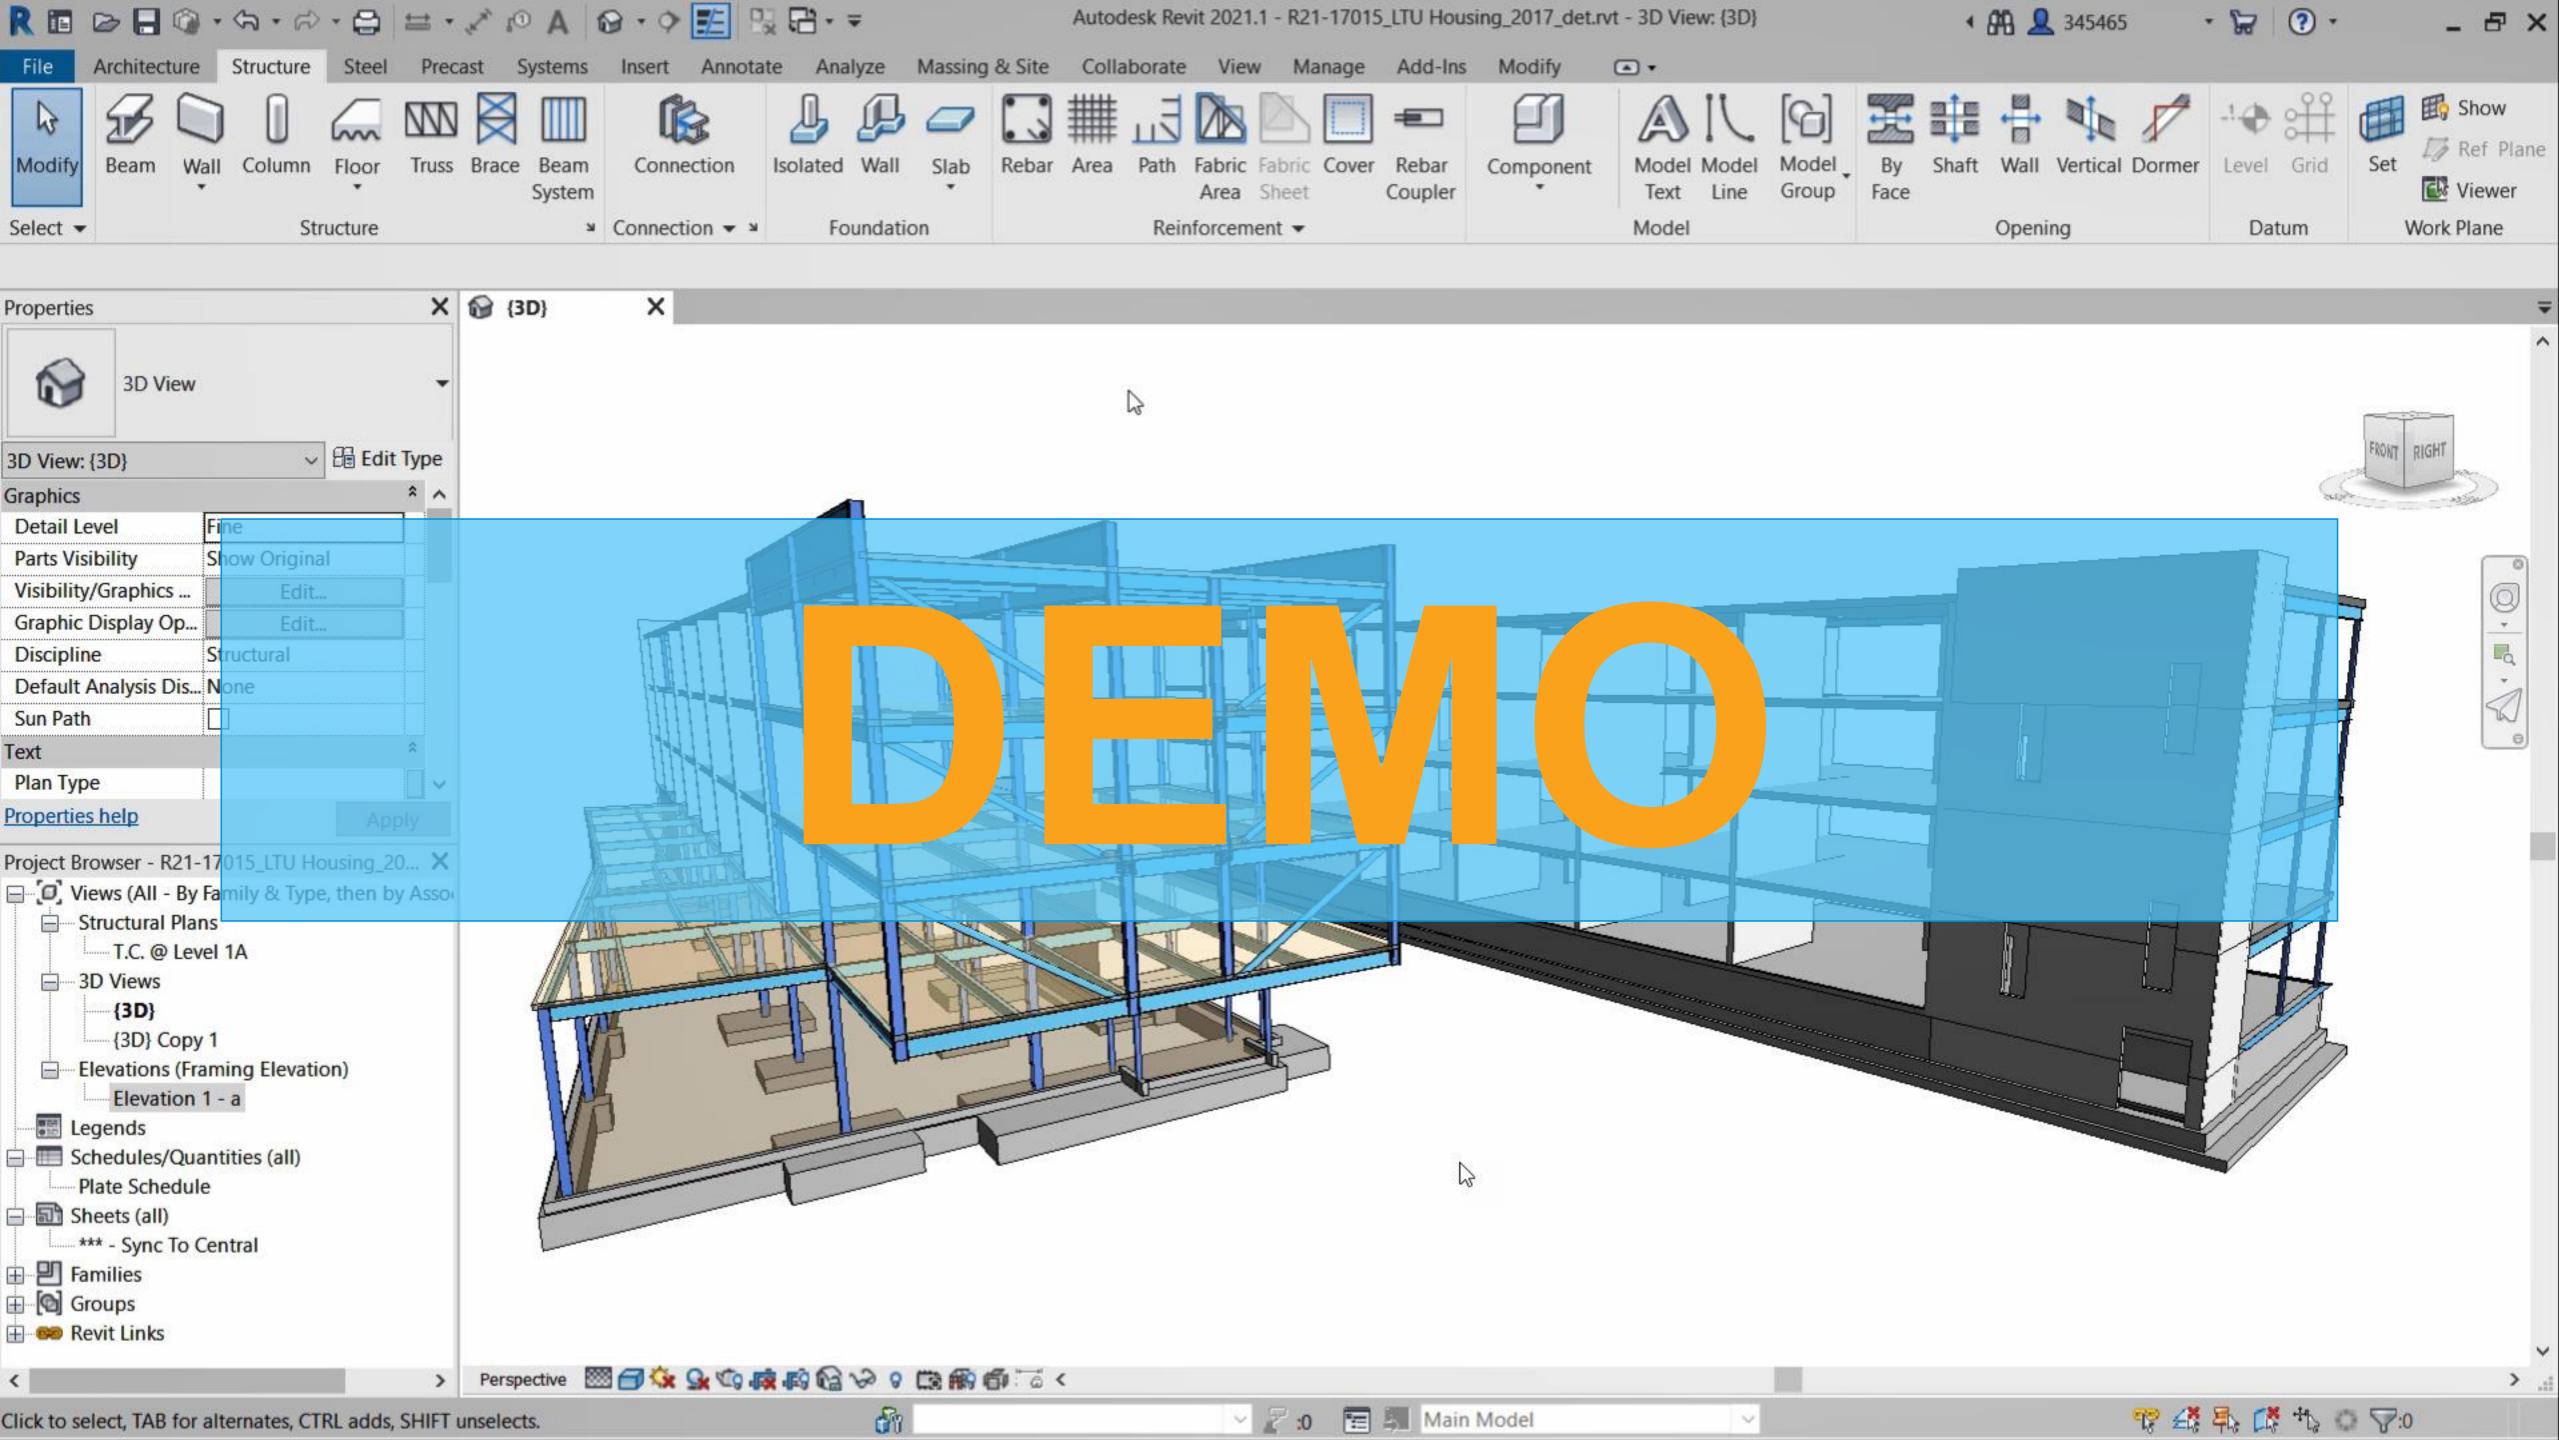

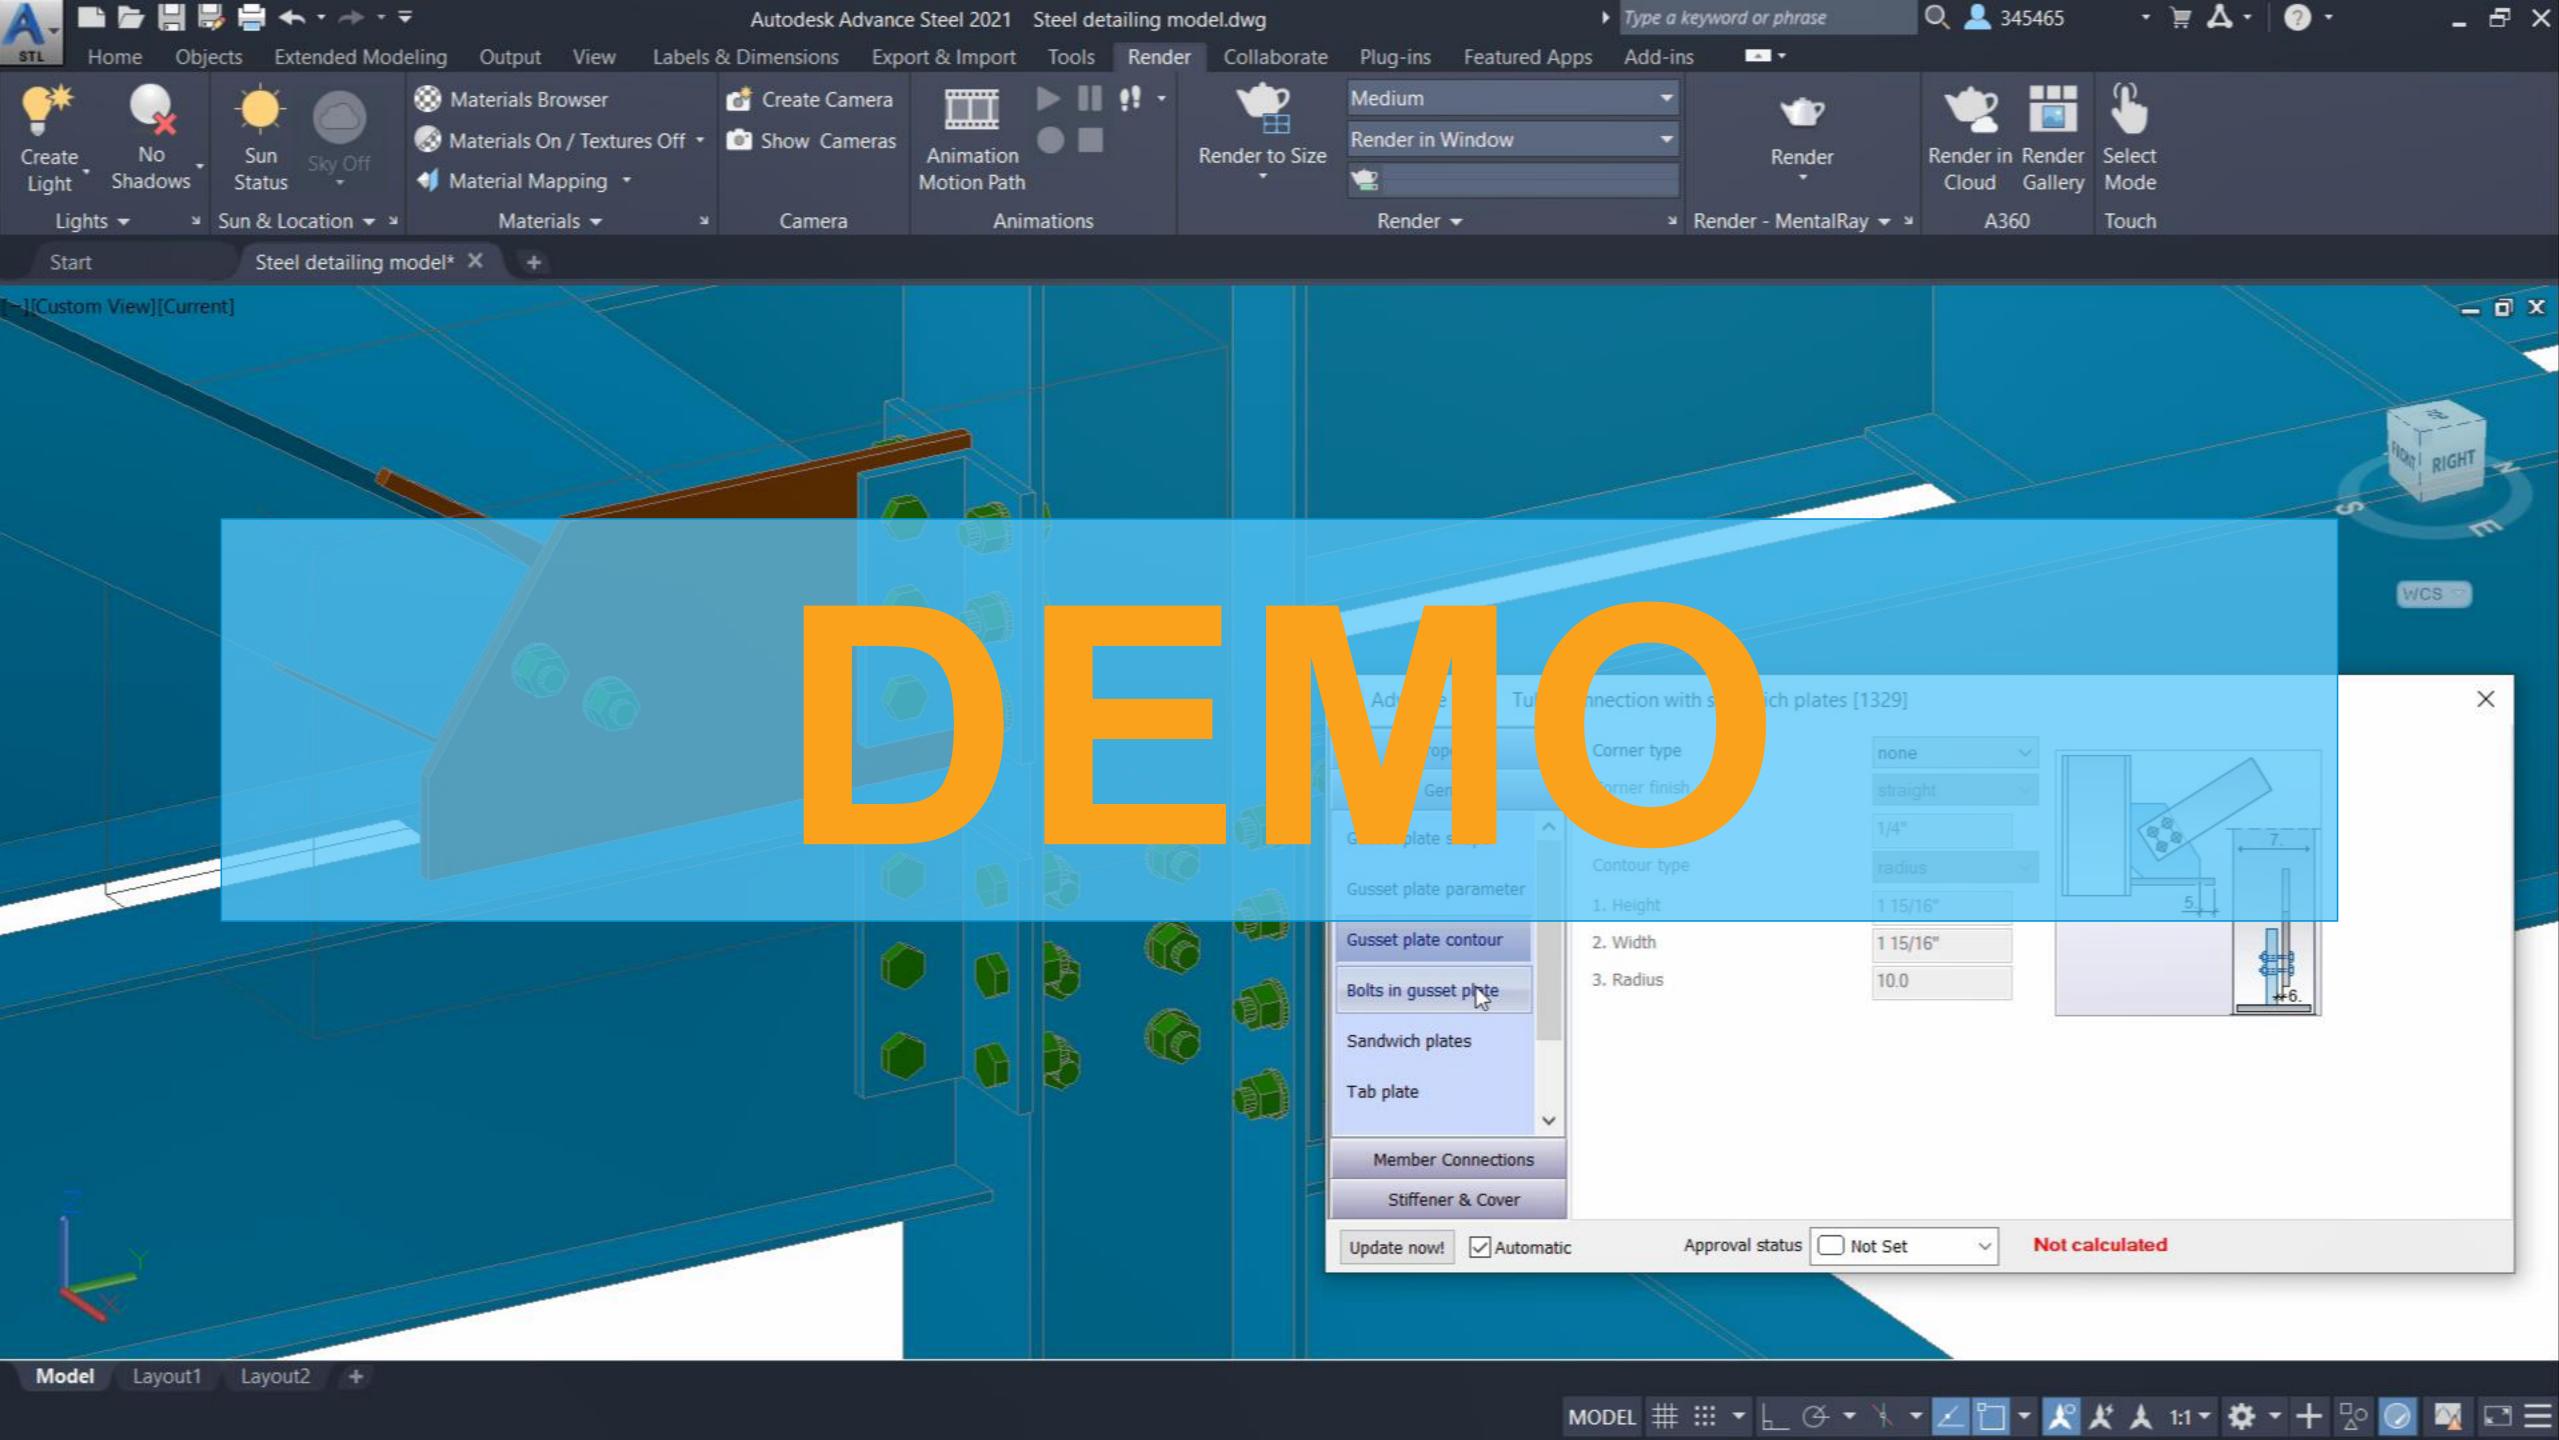

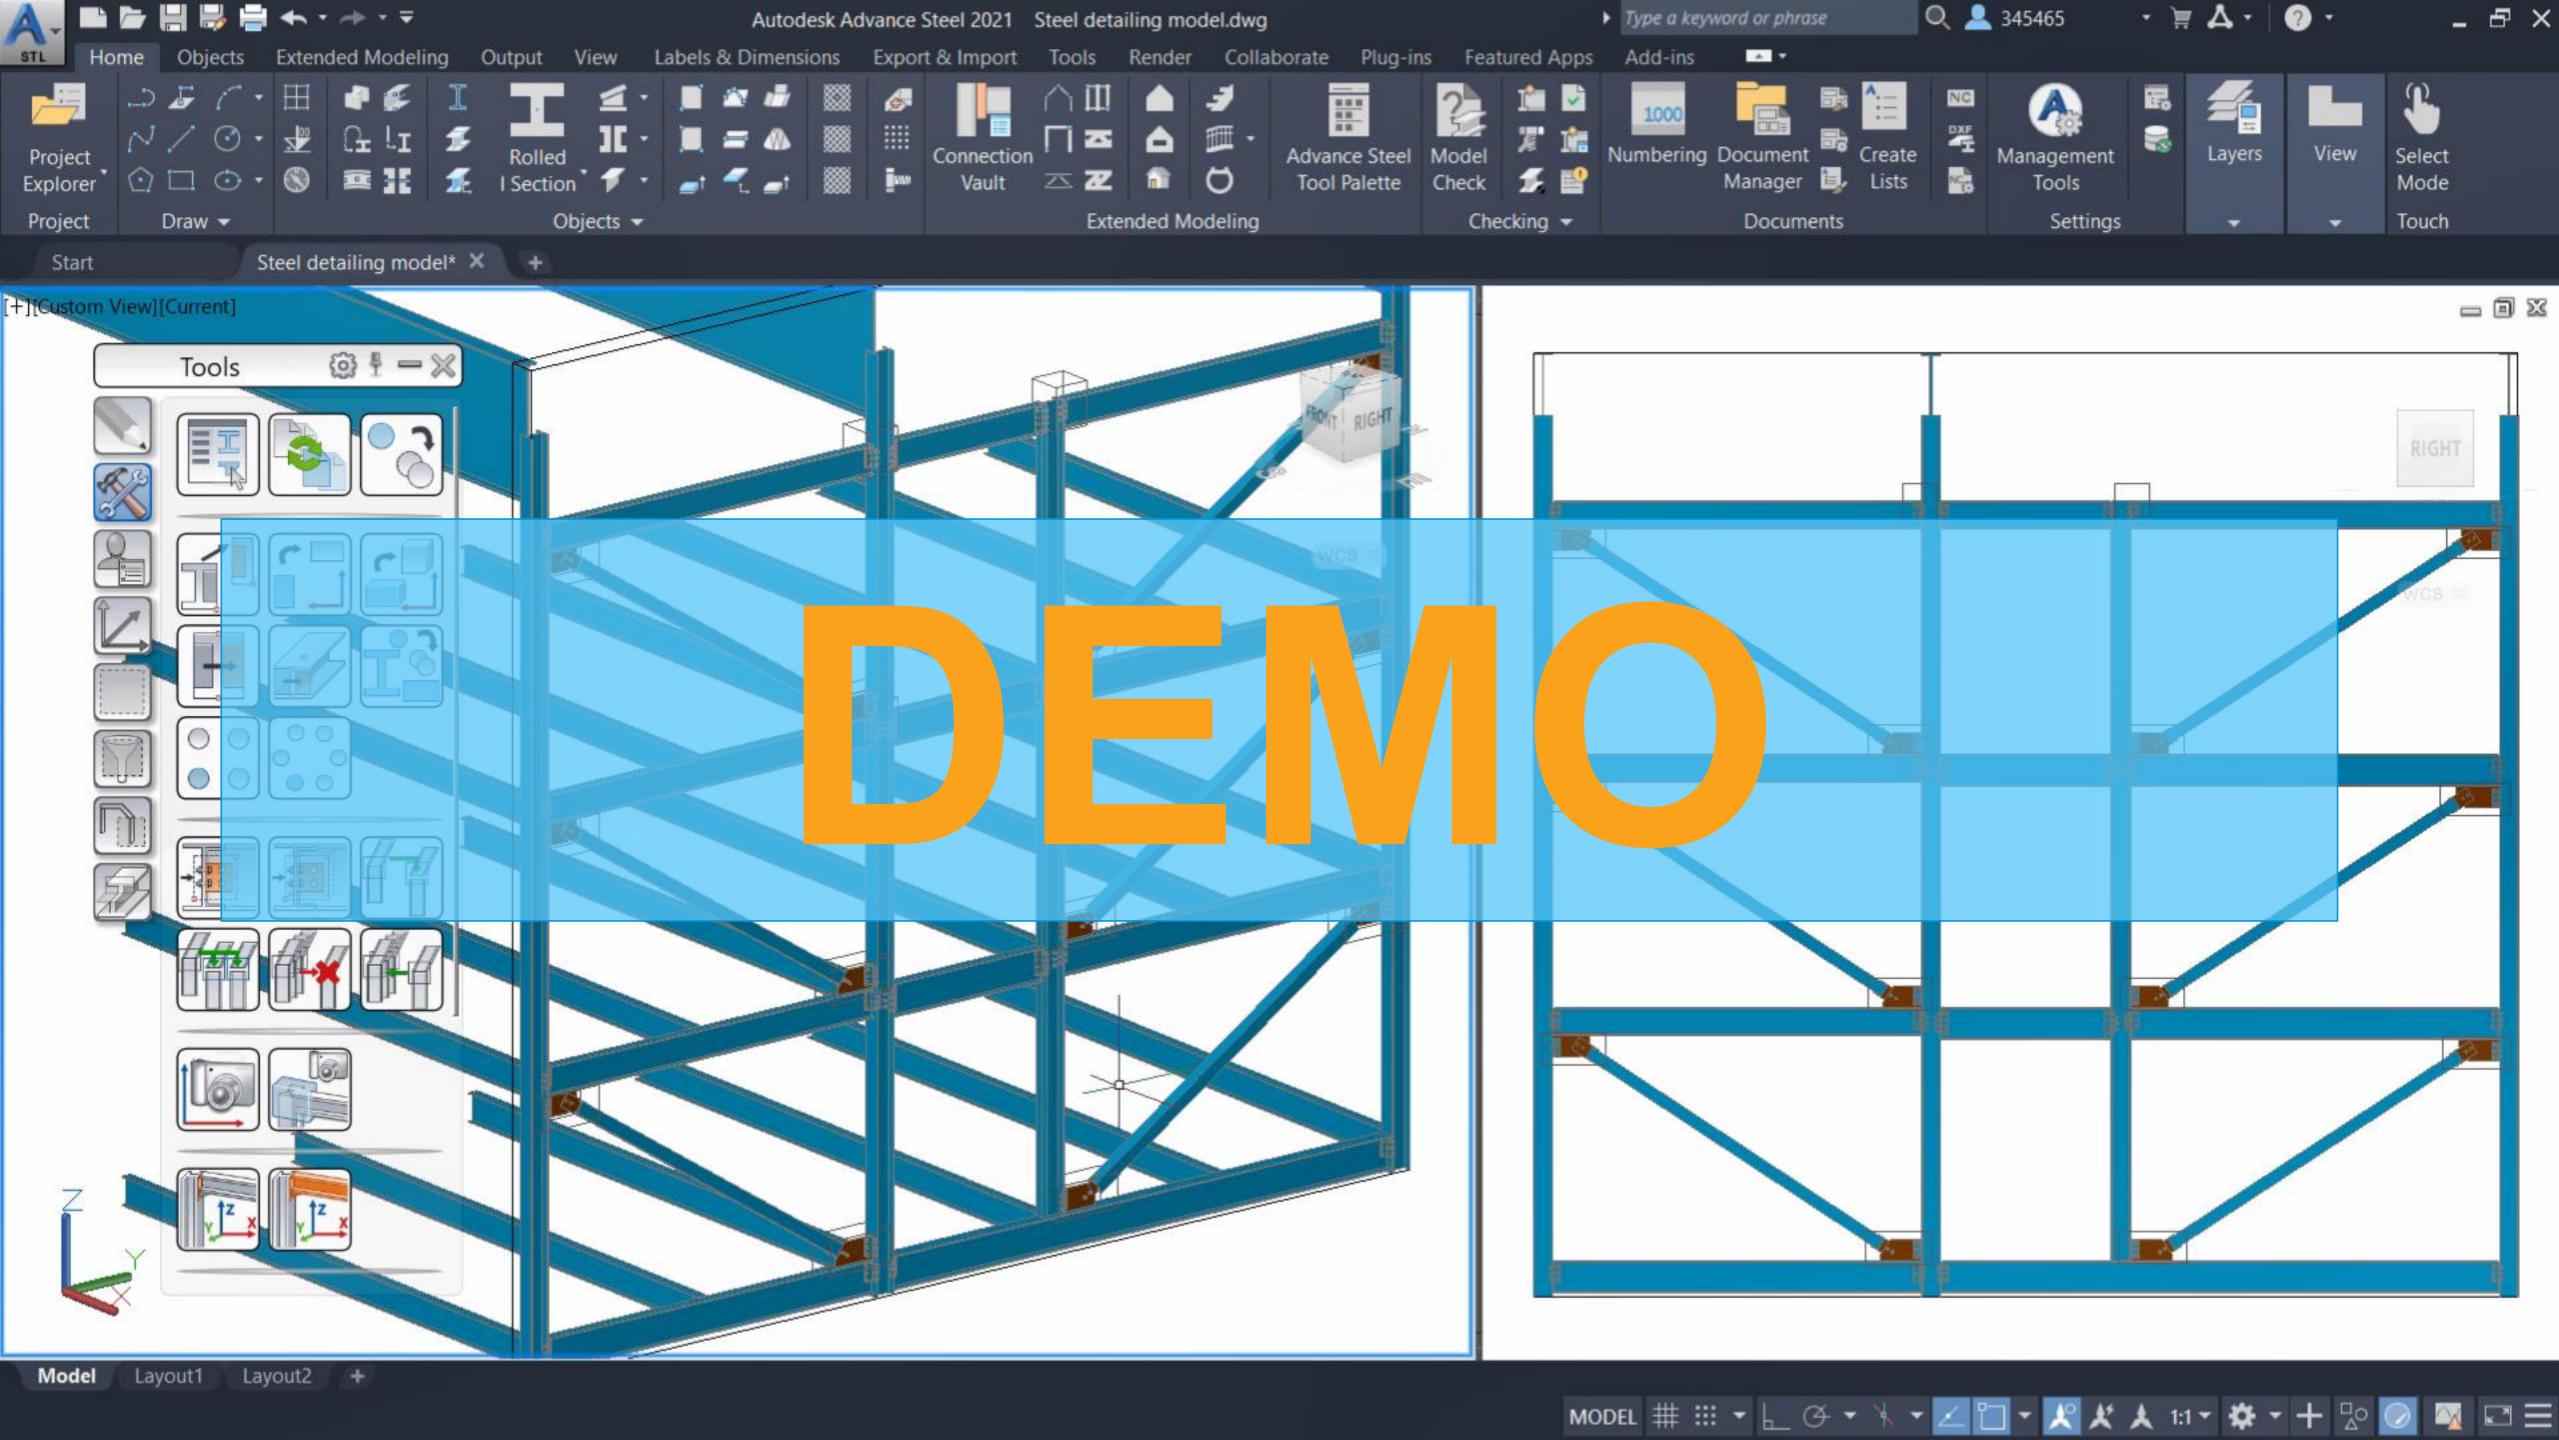

# Accurate shop drawings

#### Detailed drawings for fabrication


- Extracted automatically from the 3D model
- High level of accuracy

#### Separate DWG files

- Single part drawings
- Assembly drawings

#### Drawing styles manager

- Access to additional styles
- Customizable styles
- Import / export customized styles

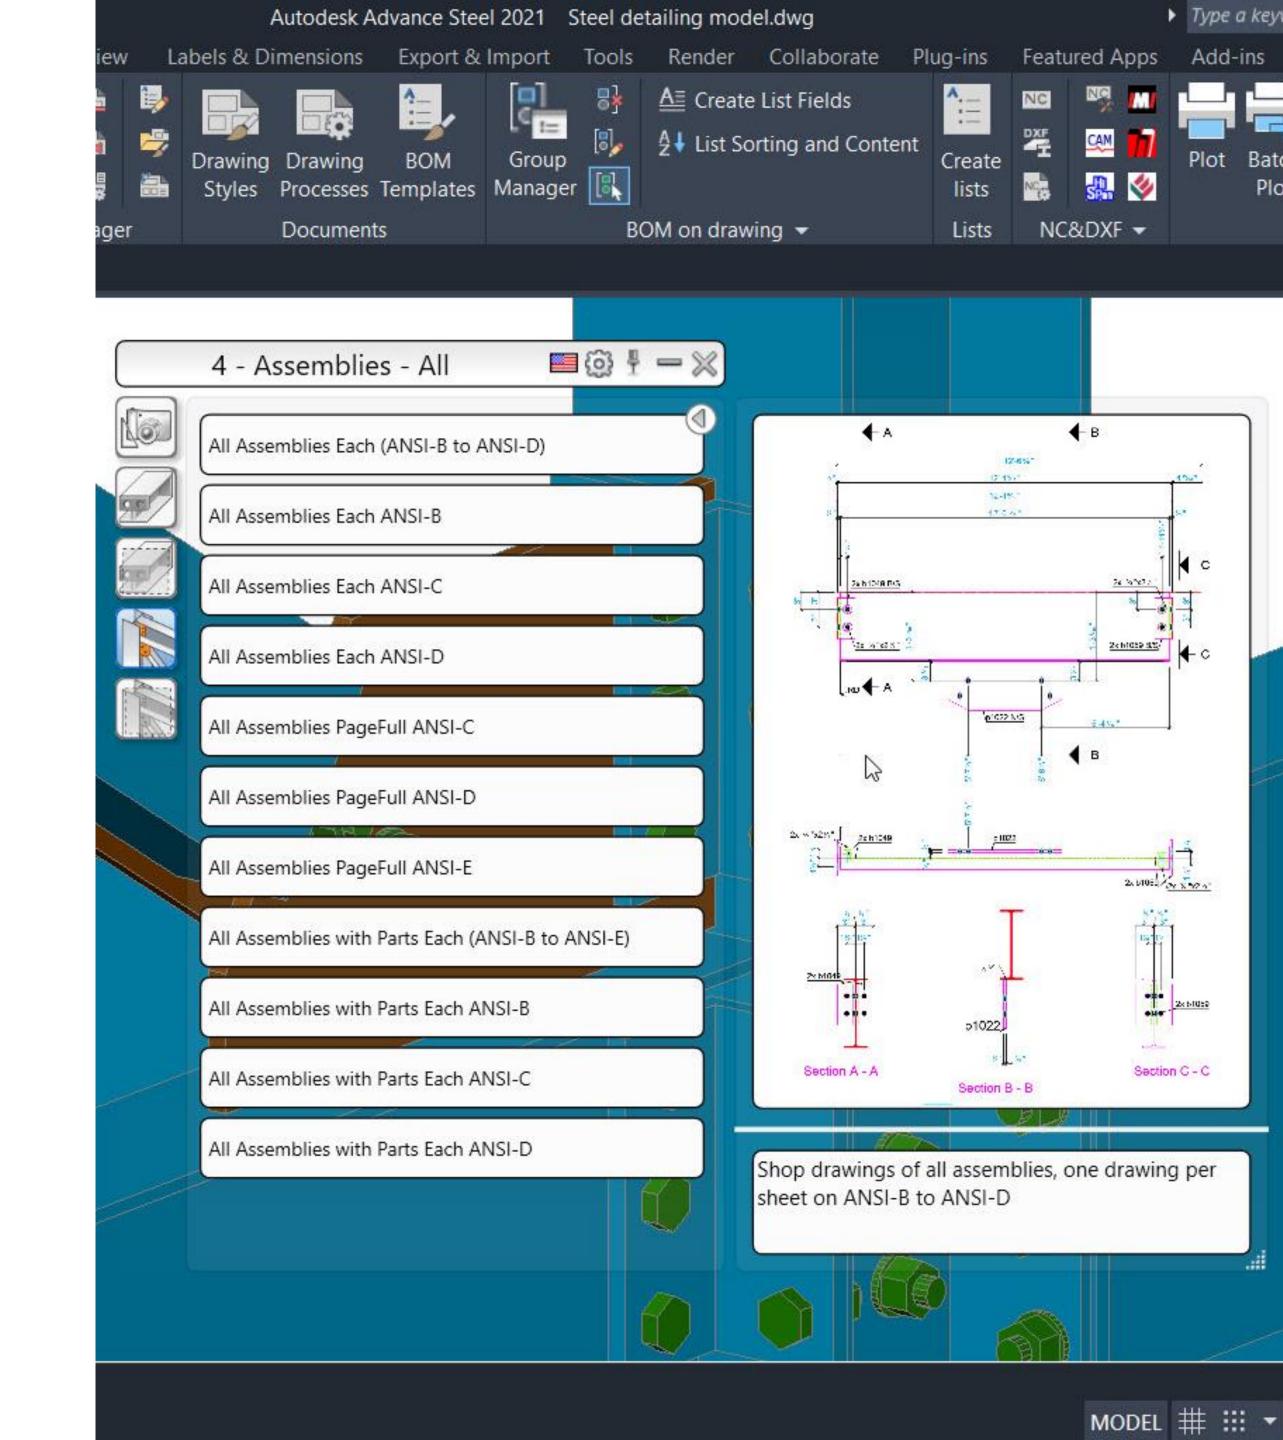

# NC data for CNC machinery

#### **DSTV** and **DXF** files


- Create NC (or NC1) files in DSTV format
- DSTV (Deutscher Stahlbau-Verband), a standard interface for geometry description of steel parts
- Create NC files in DXF format
- Part positional scribing

#### XML files for welding robots

No programing, no robot teaching

#### Link to MIS and ERP software

- MIS = Management Information System
- Optimizing your steel fabrication process

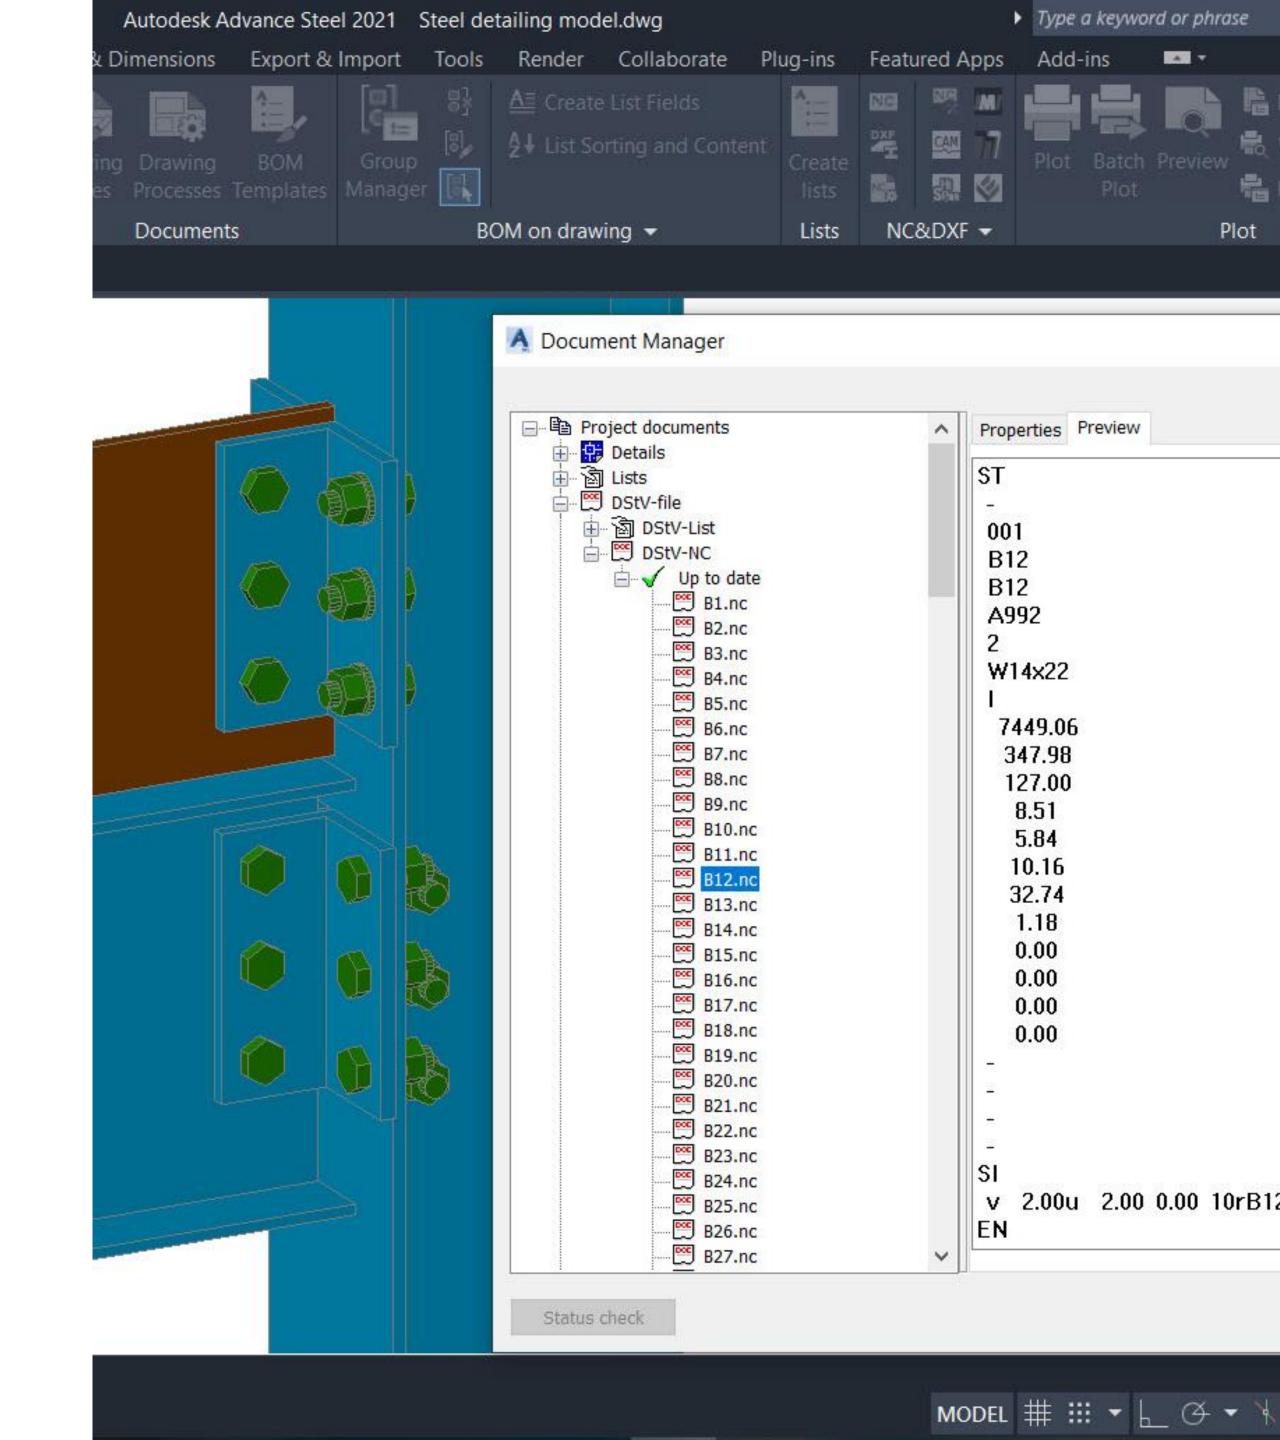


# Detailed construction drawings

#### Drawings for effective constructability


- Precise representation of building components
- Elevations and floor plans
- Steel structural frame drawings
- Anchor bolt plan drawings
- Automatic dimensionning & labelling


#### Bills-of-materials

- Material summary list
- Saw cut list
- Shipping list

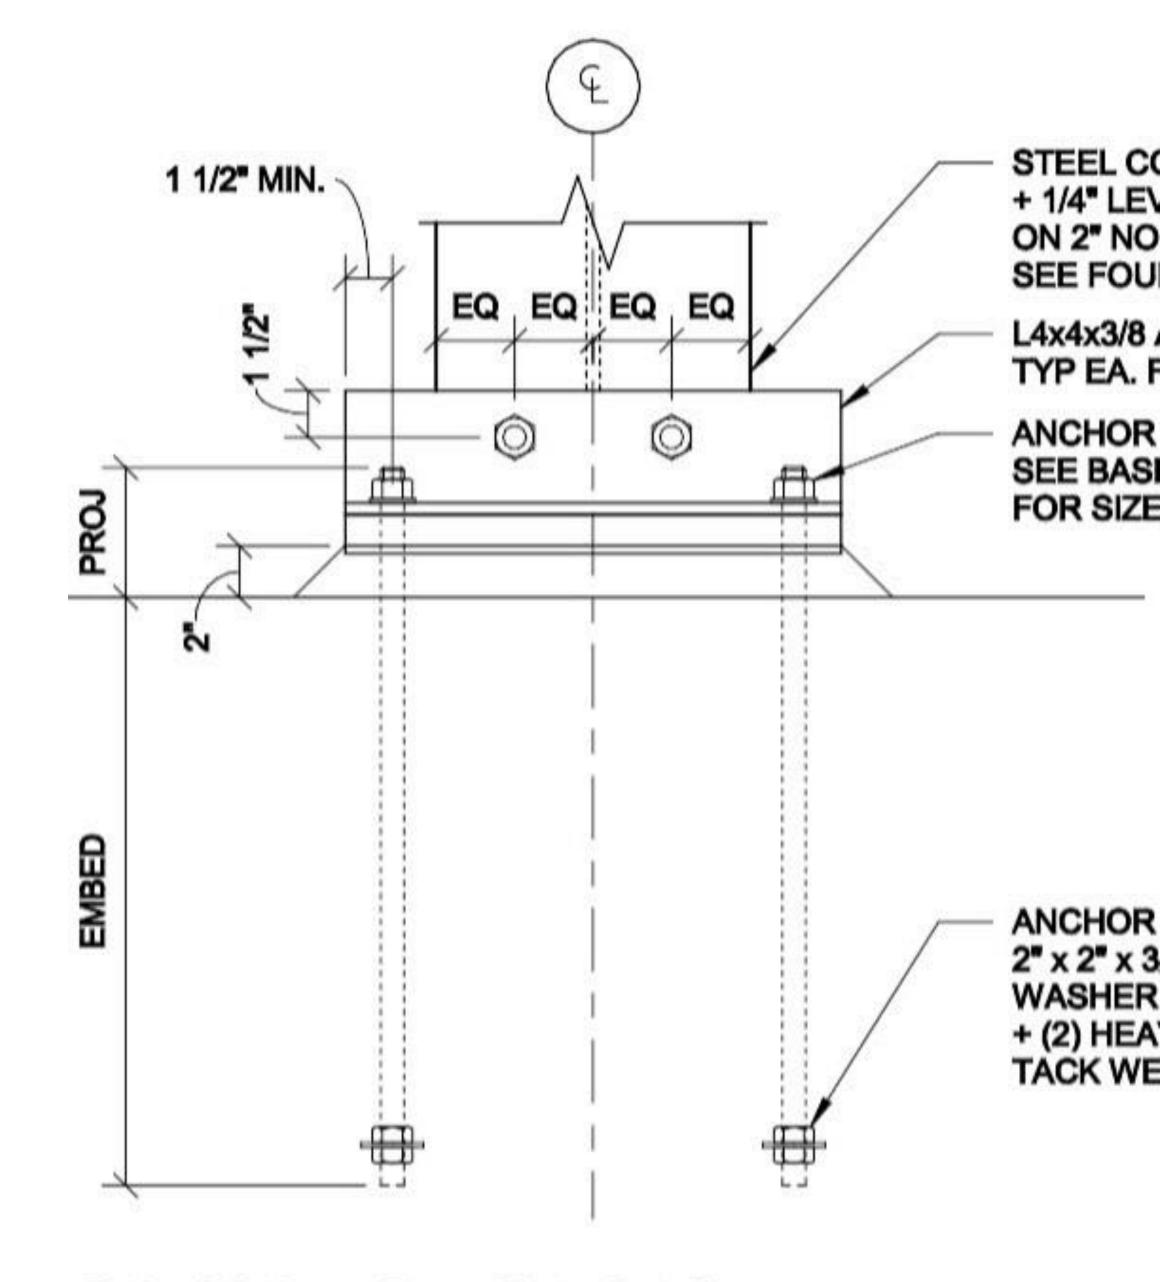

Bolted Column Base Plate Detail Scale: 1 1/2" = 1'-0"

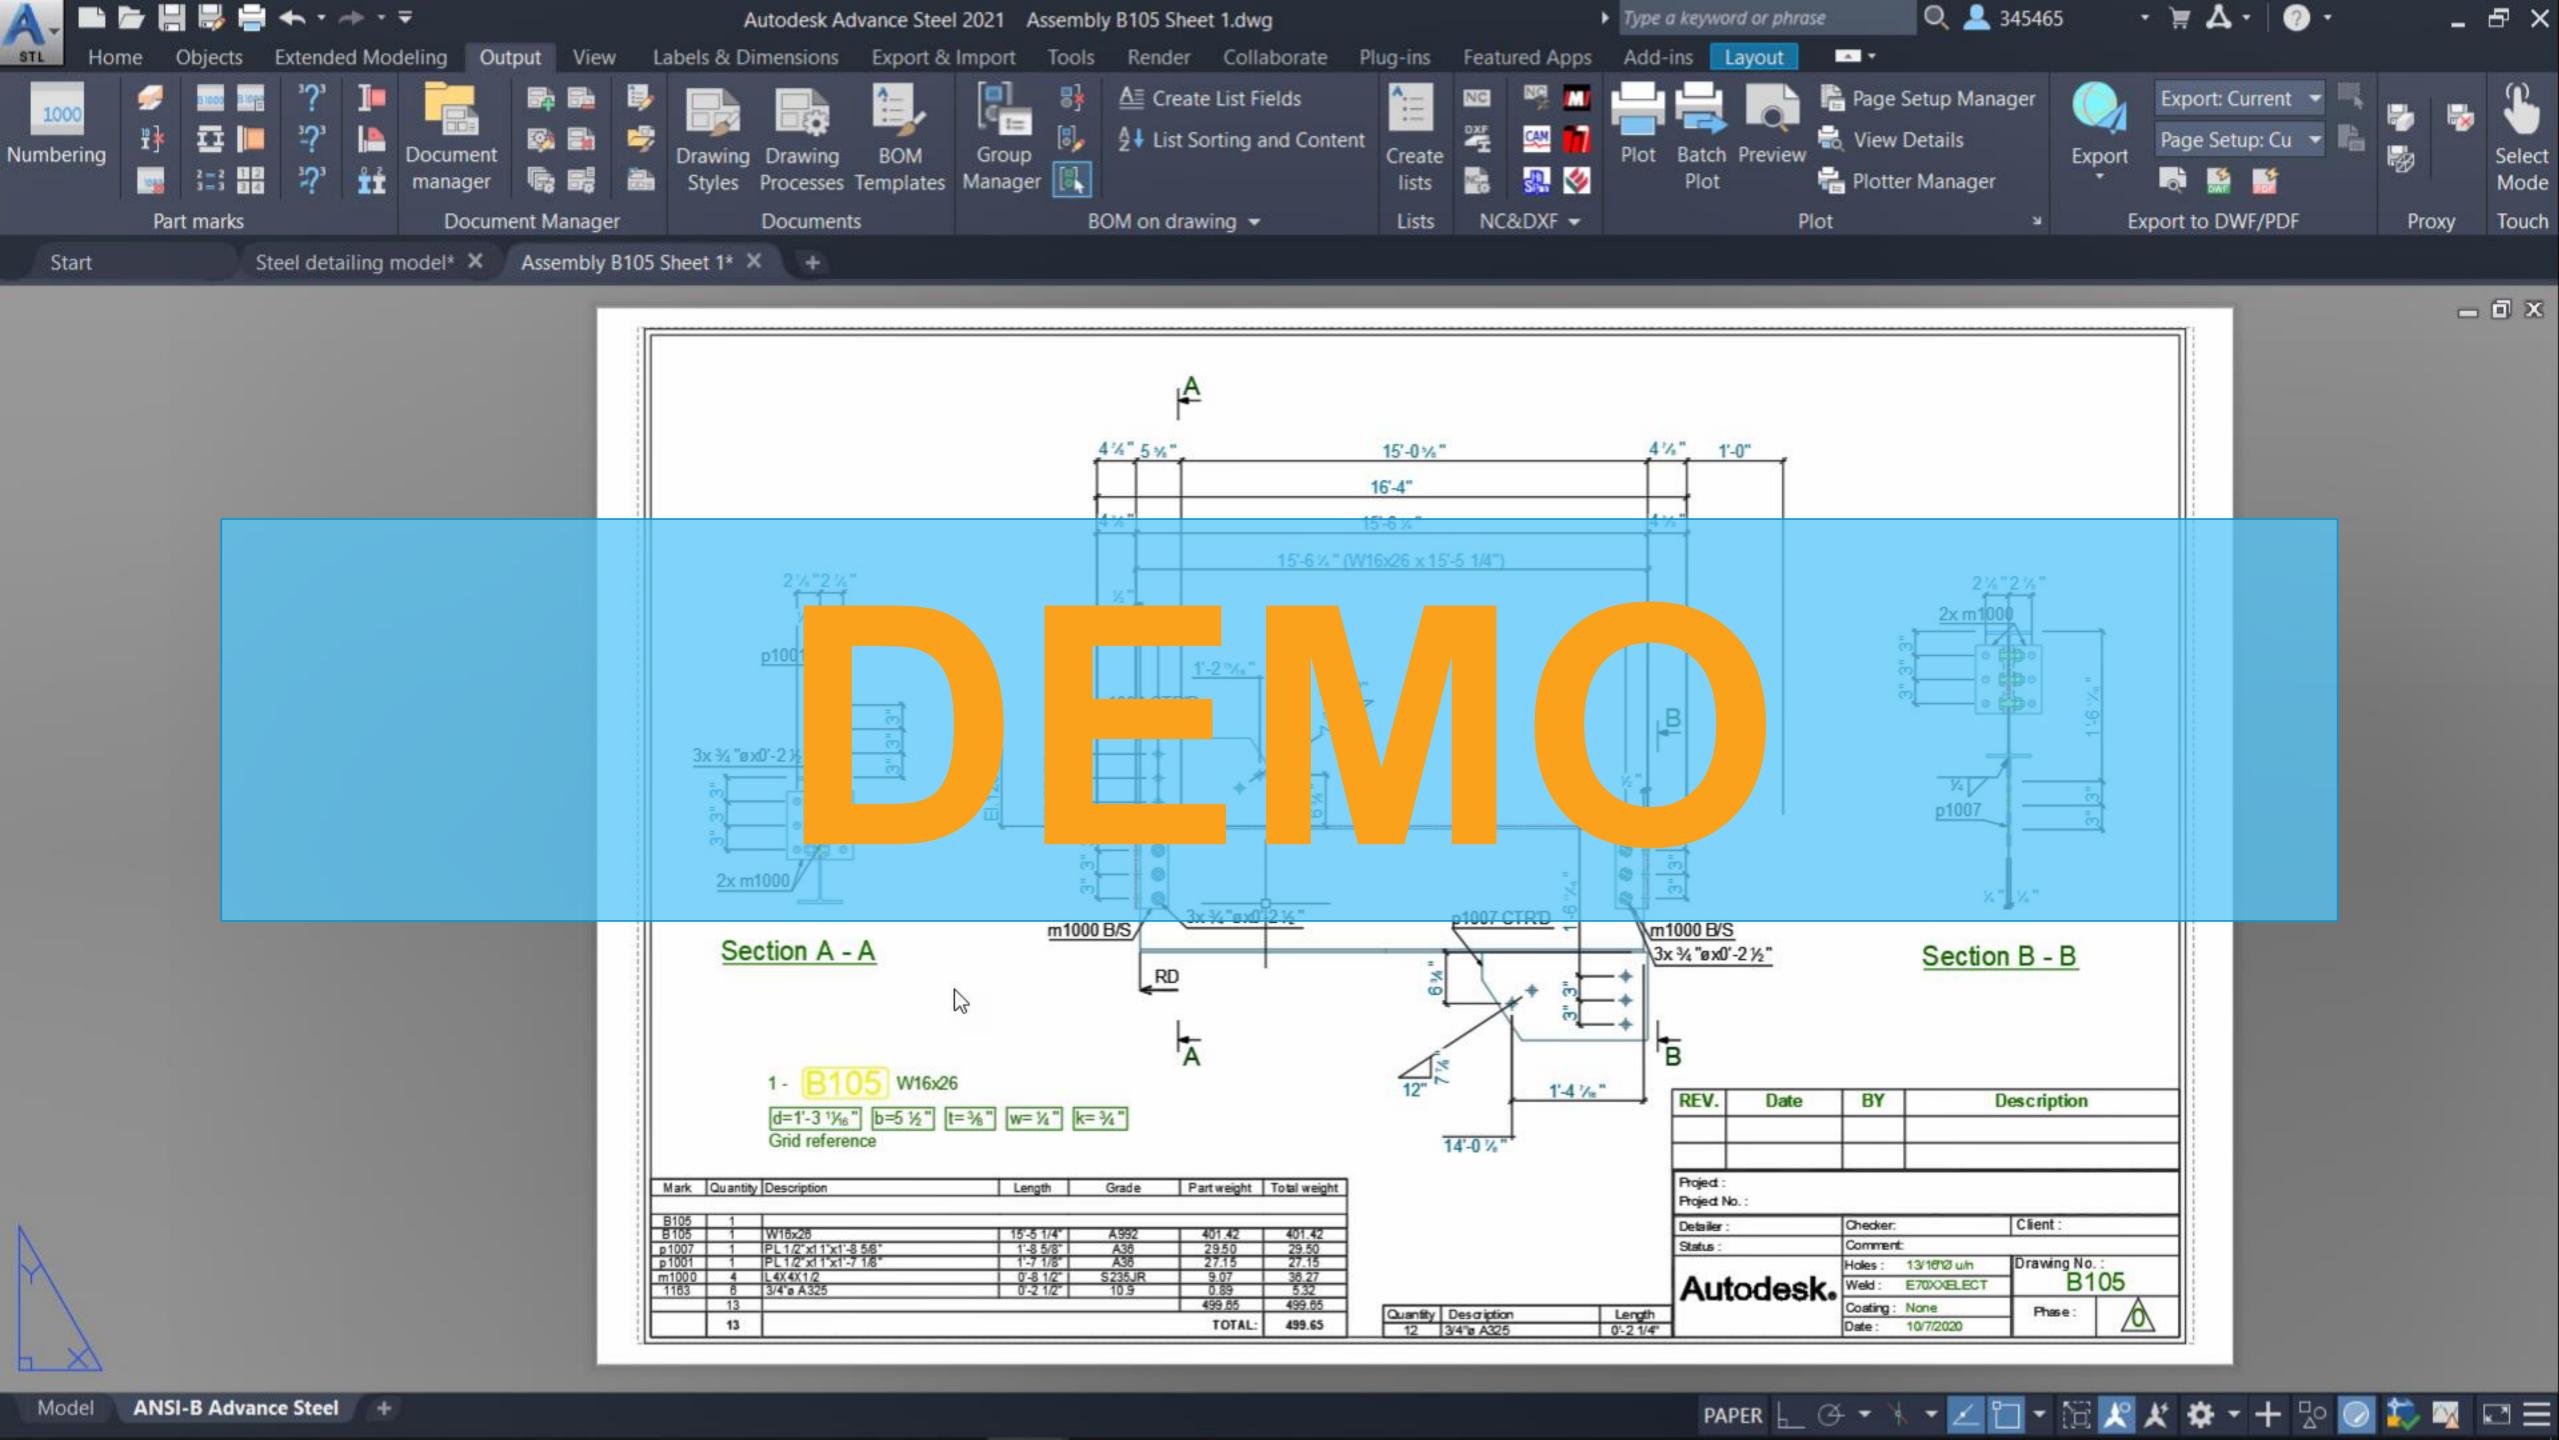

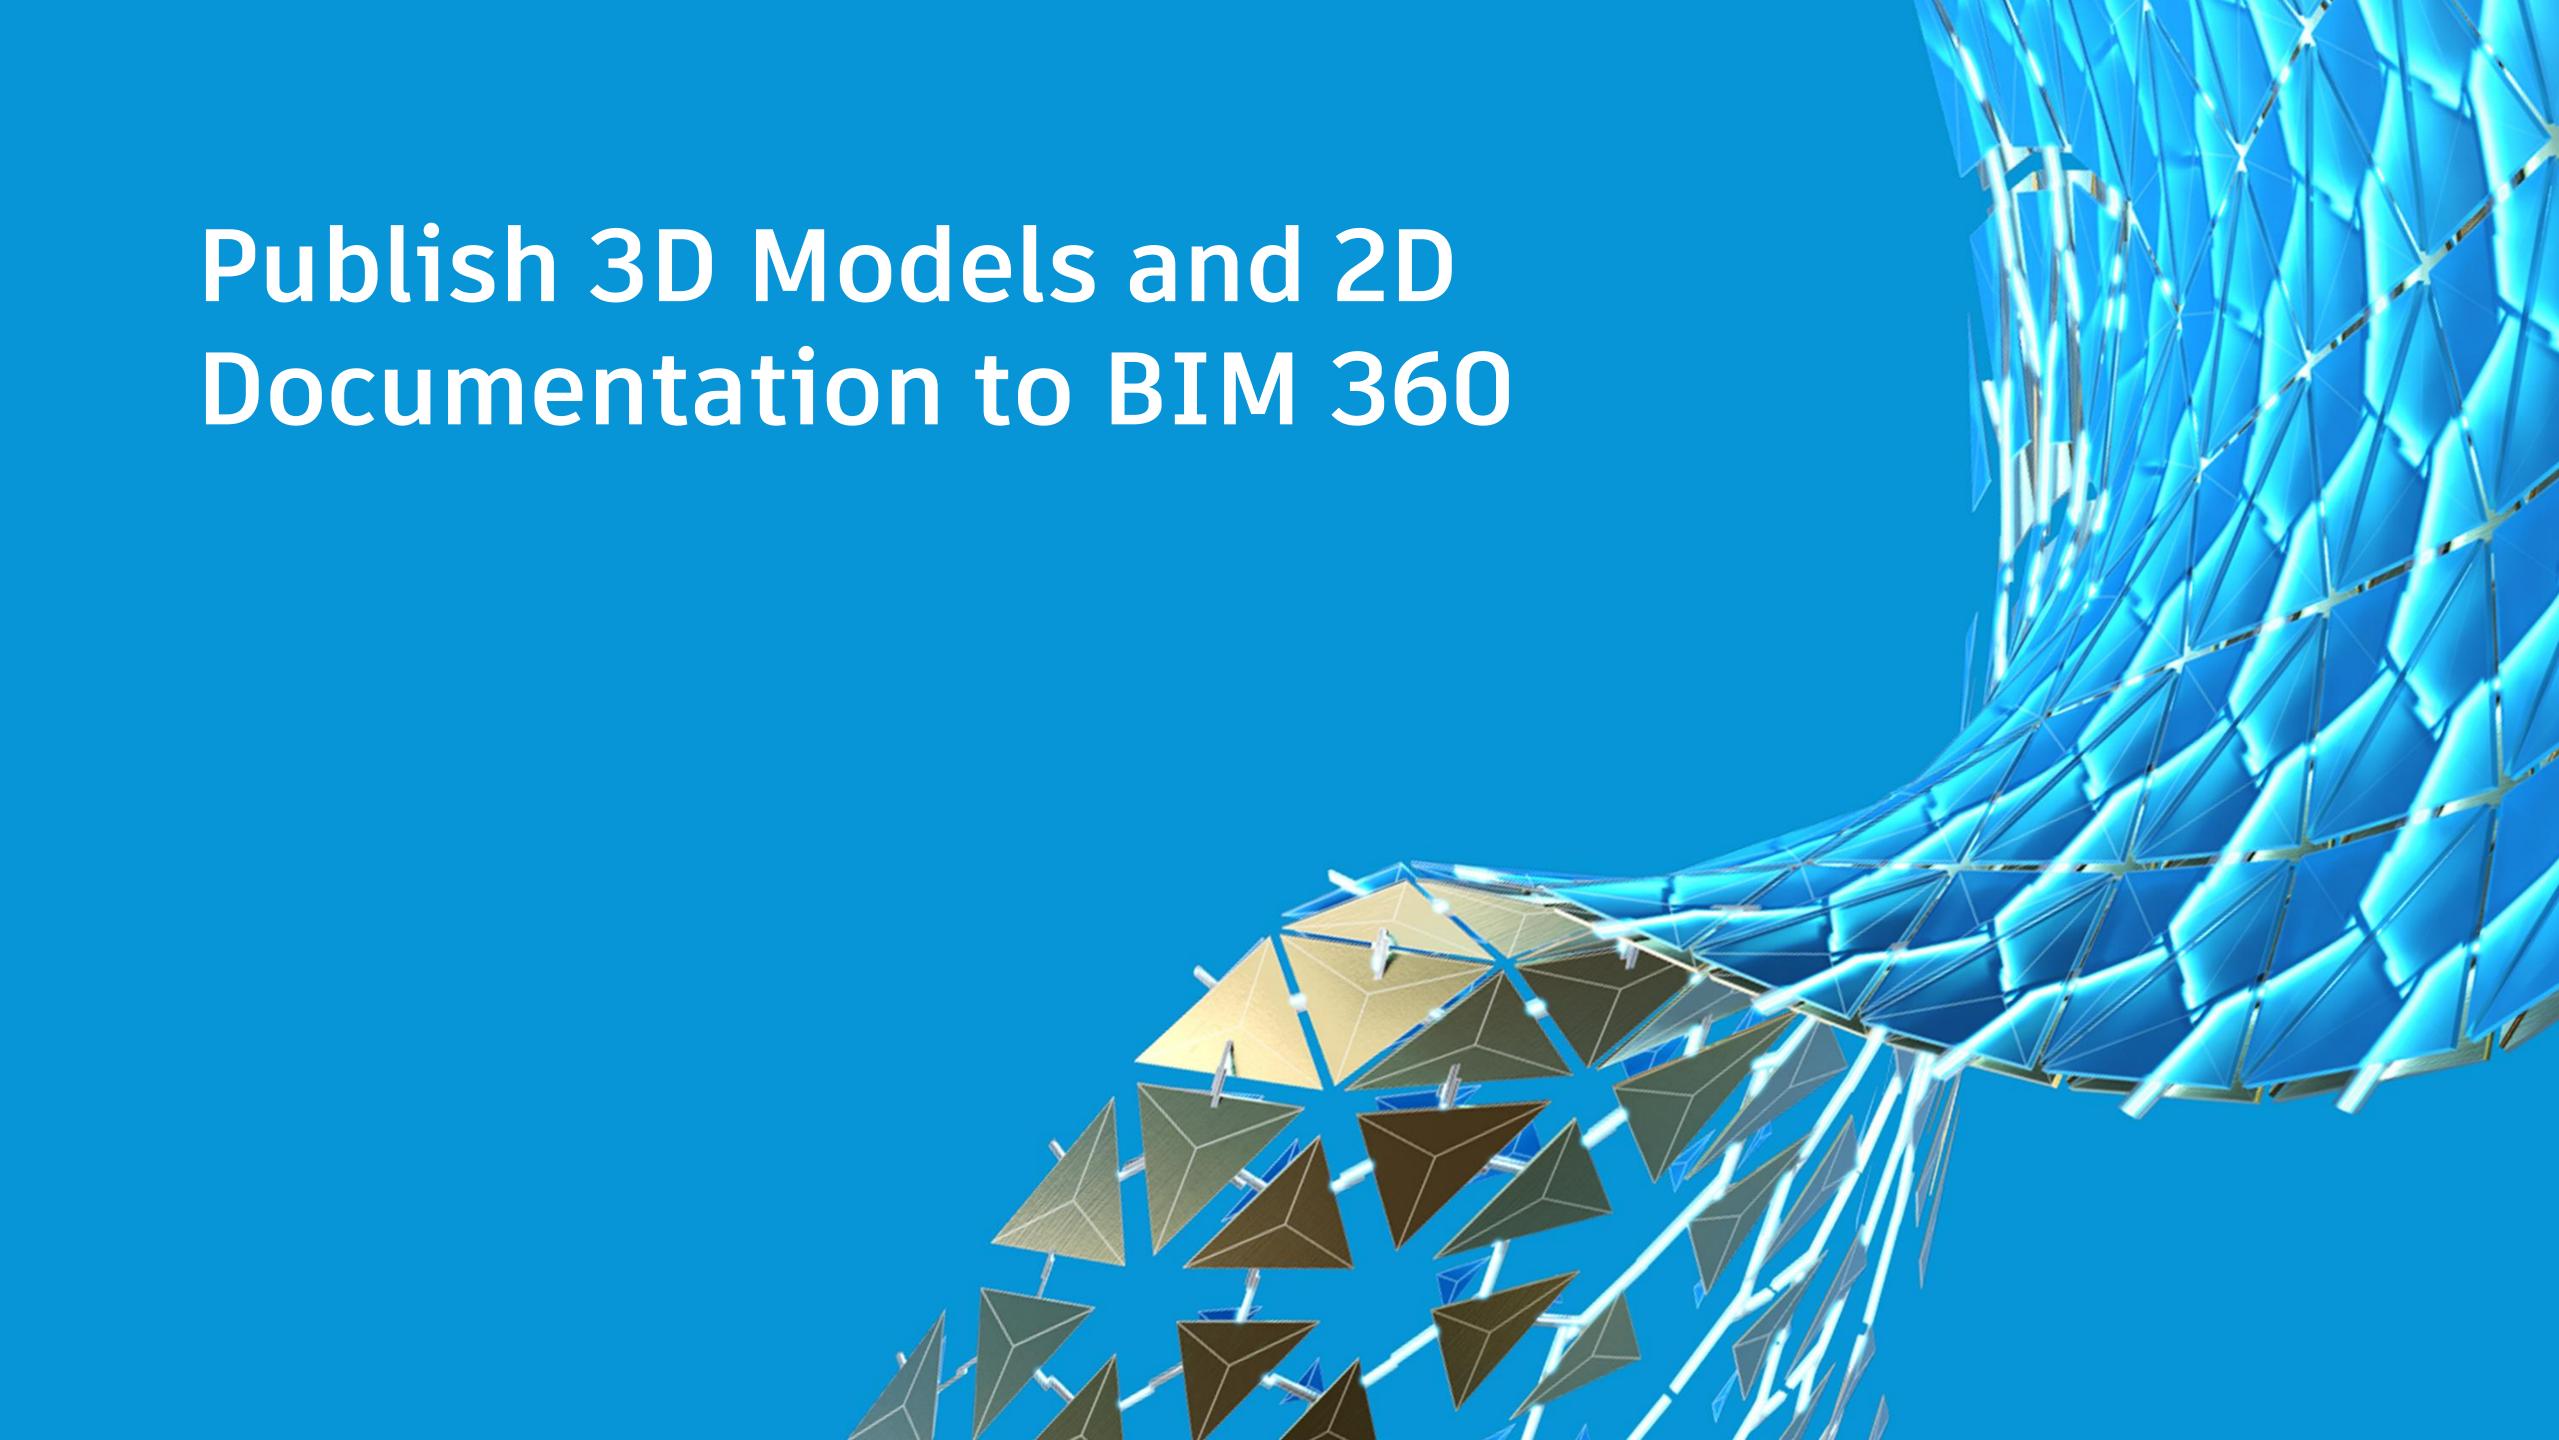

# BIM 360 Docs platform

- Used to store, view and manage
  - o 3D Models (RVT, DWG, IFC, NWD, ...)
  - o 2D Drawings (DWG, PDF, ...)
- Accessible from:
  - Internet Web browser
  - iOS & Android Apps
  - Desktop connector
- Manage access by user, role and company

2Td6R2bzYR6RDlw/detail/settings/permissions












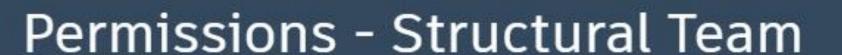

Users: 5 Companies: 0 Roles: 0

Add

Q Search for name or email

Name	Permission Level 🔻	Type 🔻	
Scott D. Davis	Folder Control	User	Project Ad
Paul Munford	View+Download+Upload	User	Remove
Aaron Vorwerk	Folder Control	User	Project Ad
Philippe Bonneau	Folder Control	User	Project Ad
George Hatch	Folder Control	User	Project Ad




# Publish 3D models

If you have a .dwg, .ifc, .nwc, or even an .rvt that doesn't need to be collaborated through Revit you can manually upload the model so others can link it into their model if needed.

Manually upload through the BIM 360 Docs website

#### OR


- Saving a non-worsharing .rvt through Revit with Save
   As > Cloud model
  - Use Save to save it on the Cloud
  - Use Manage Cloud models to publish a newer version

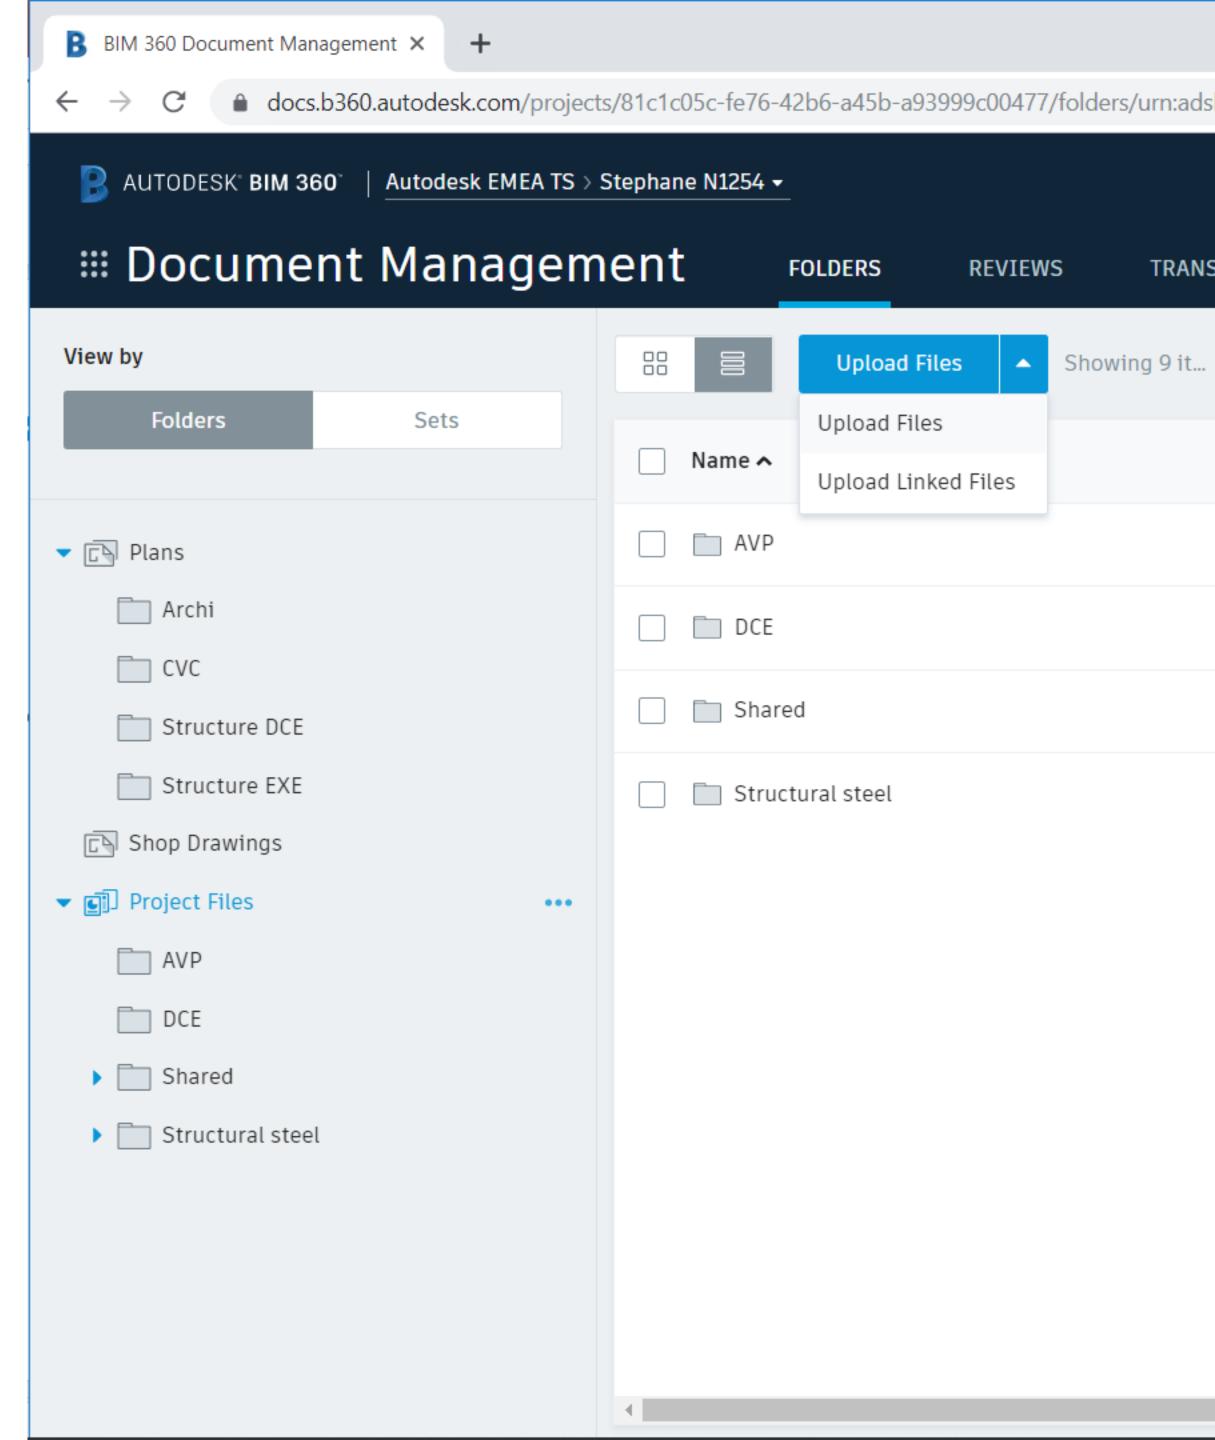



## Publish 2D Documentation


To organize the documentation, you can add additional folders in BIM 360 Docs.

- Project Files can house any type of document related to the project
  - Includes Autodesk files, PDFs, Microsoft Office files
- Can be used to separate documents
  - By milestone
  - By file format
- To create a folder, select the button with three small dots and select the Add Subfolder option
- Set the Permission Level for each folder

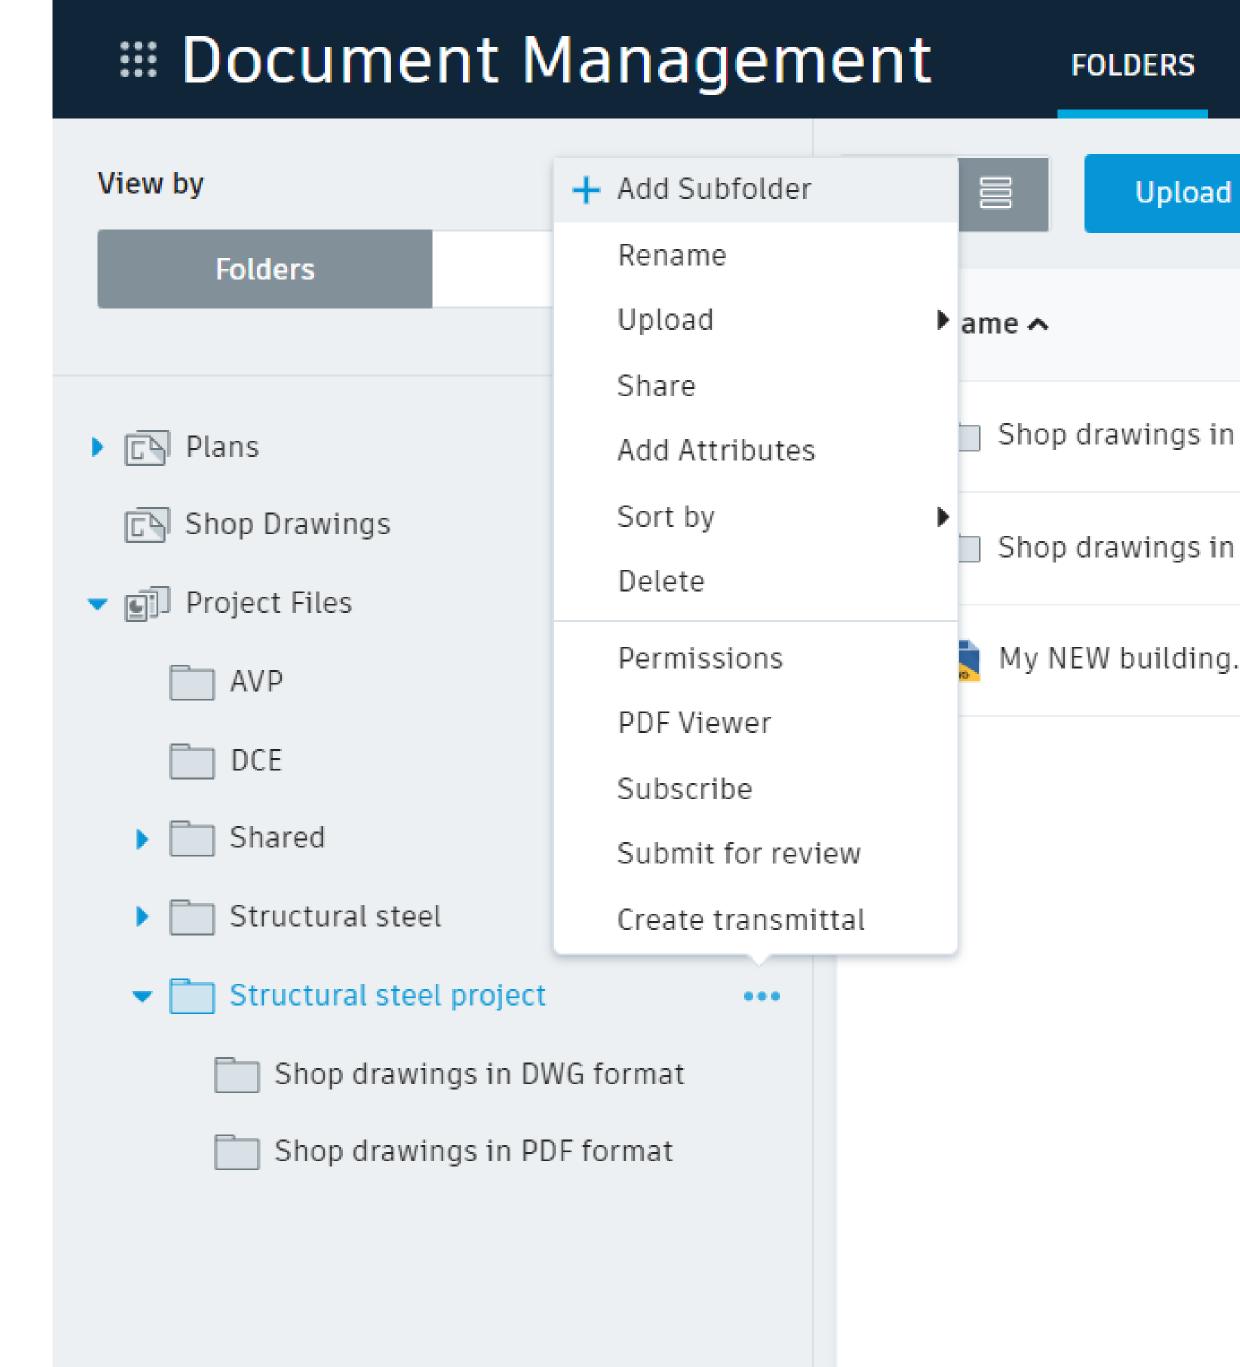

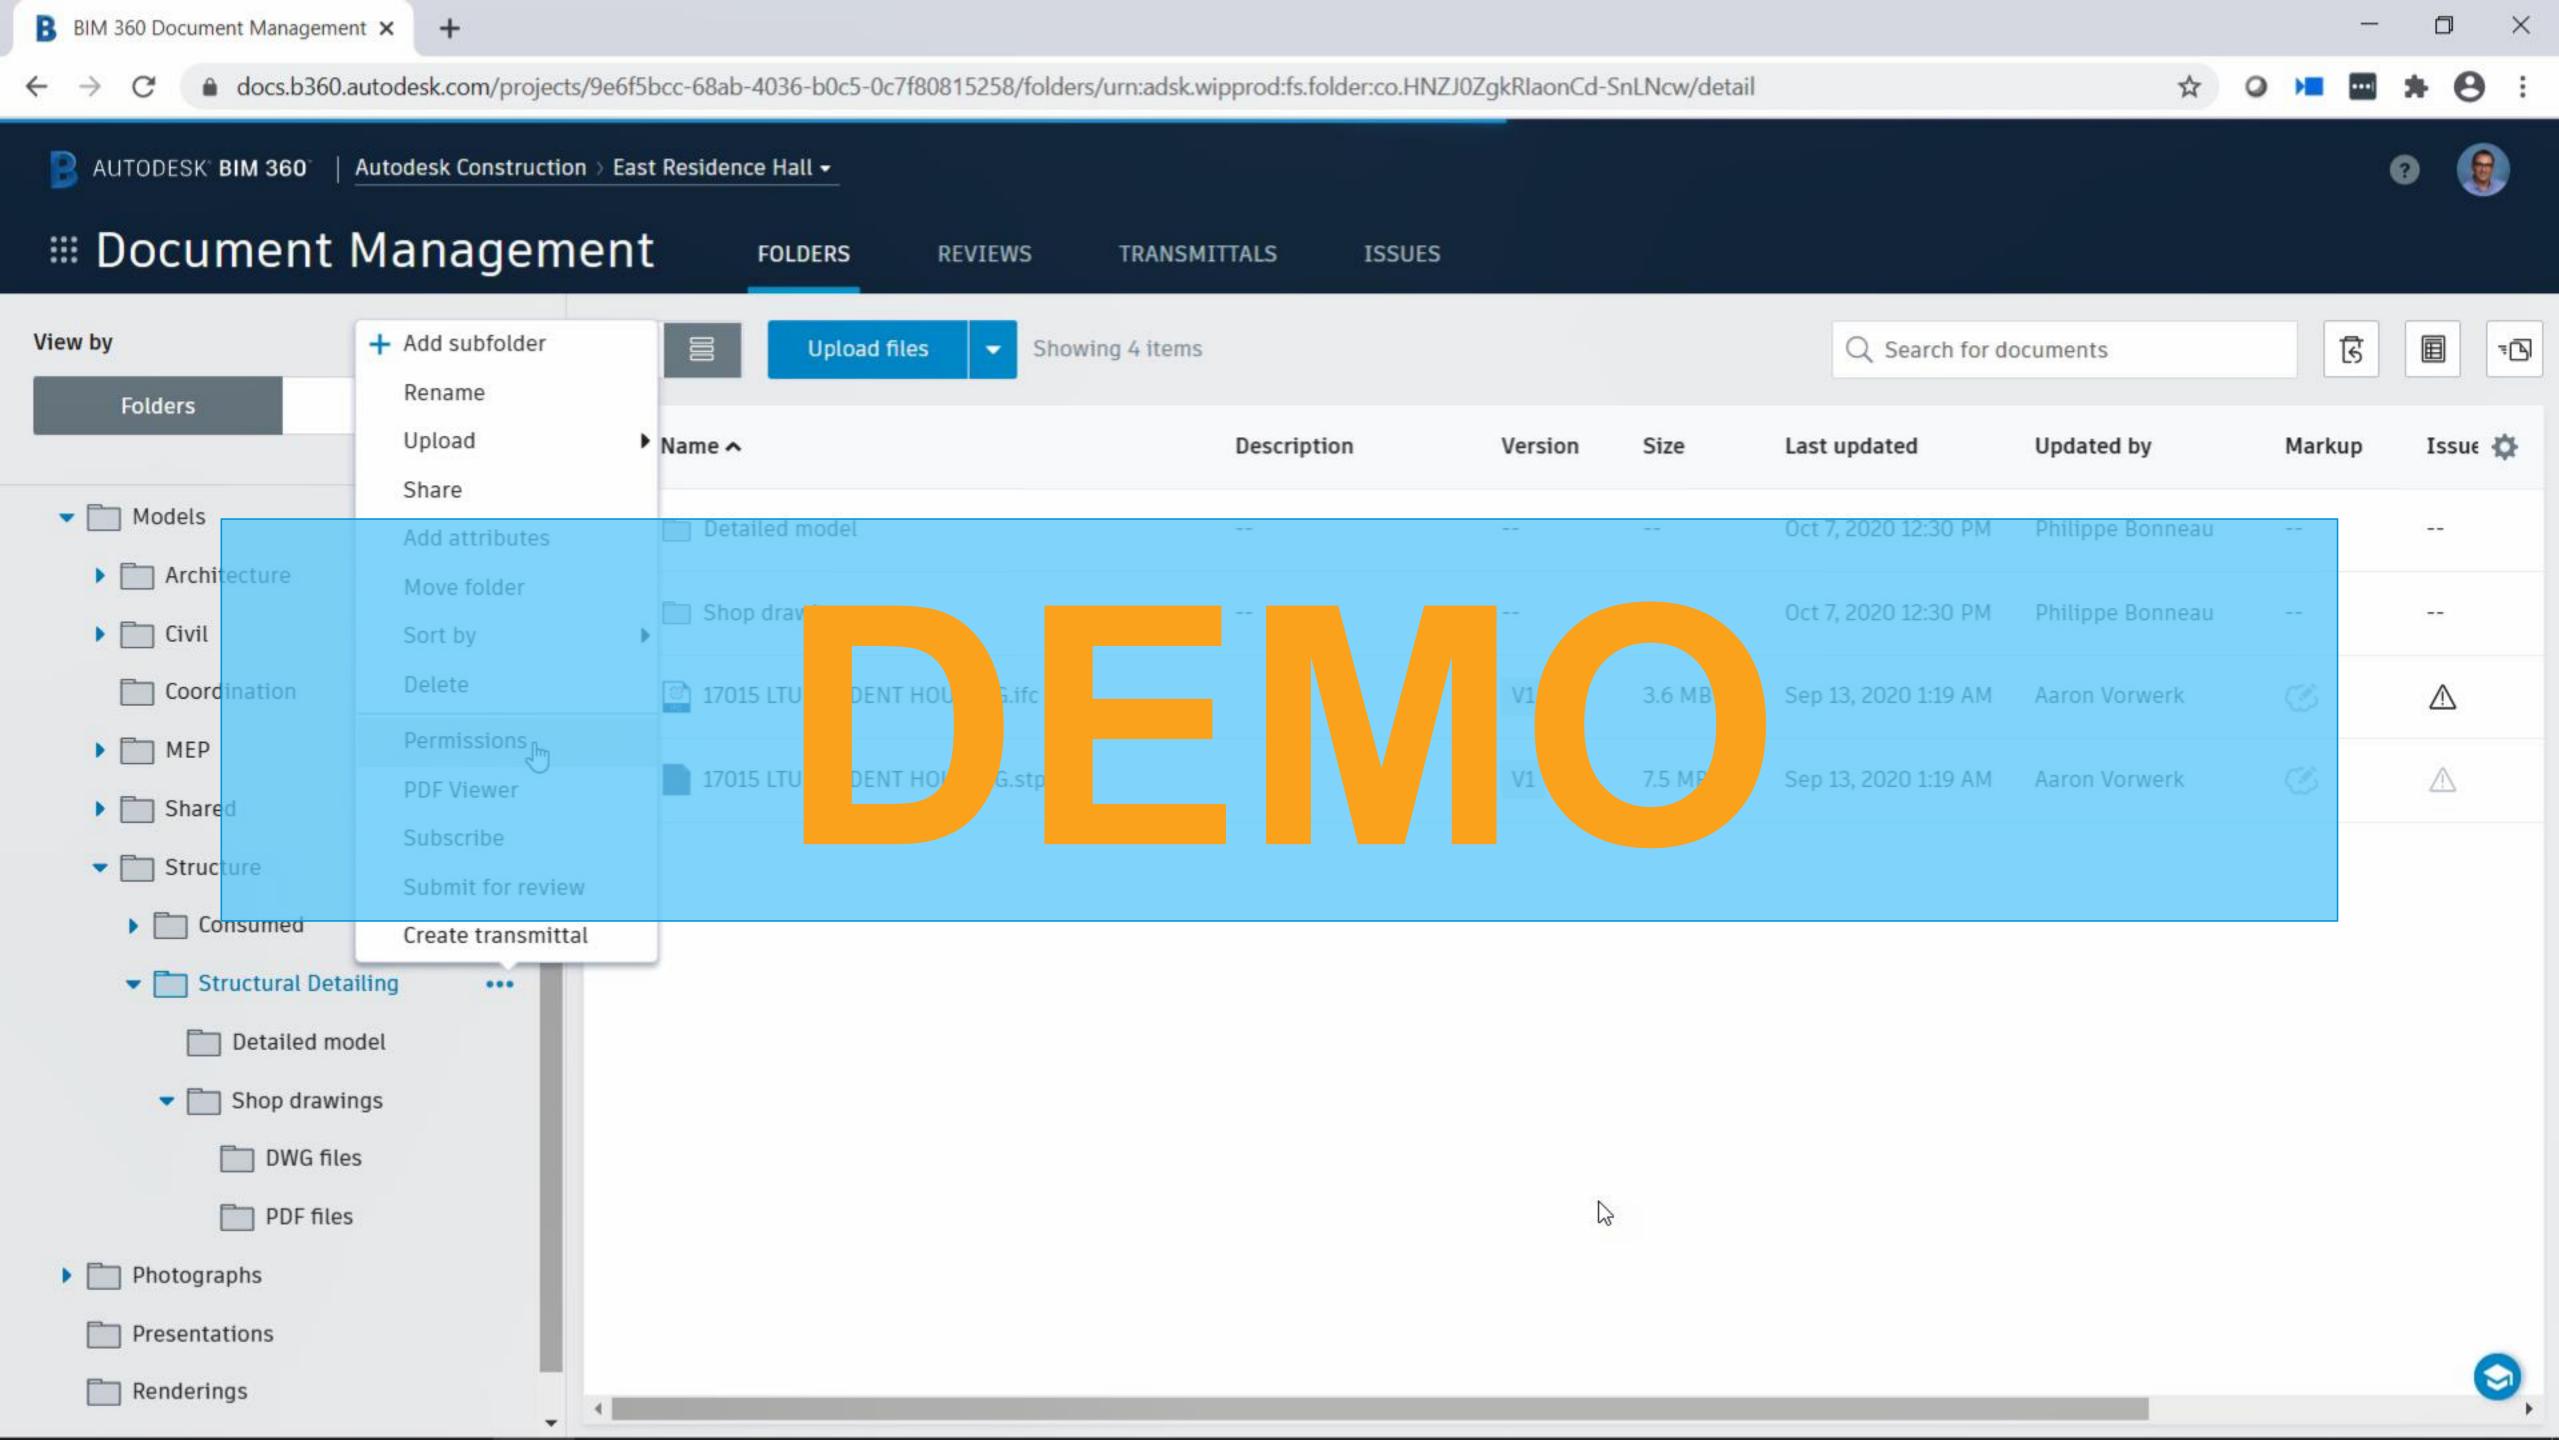

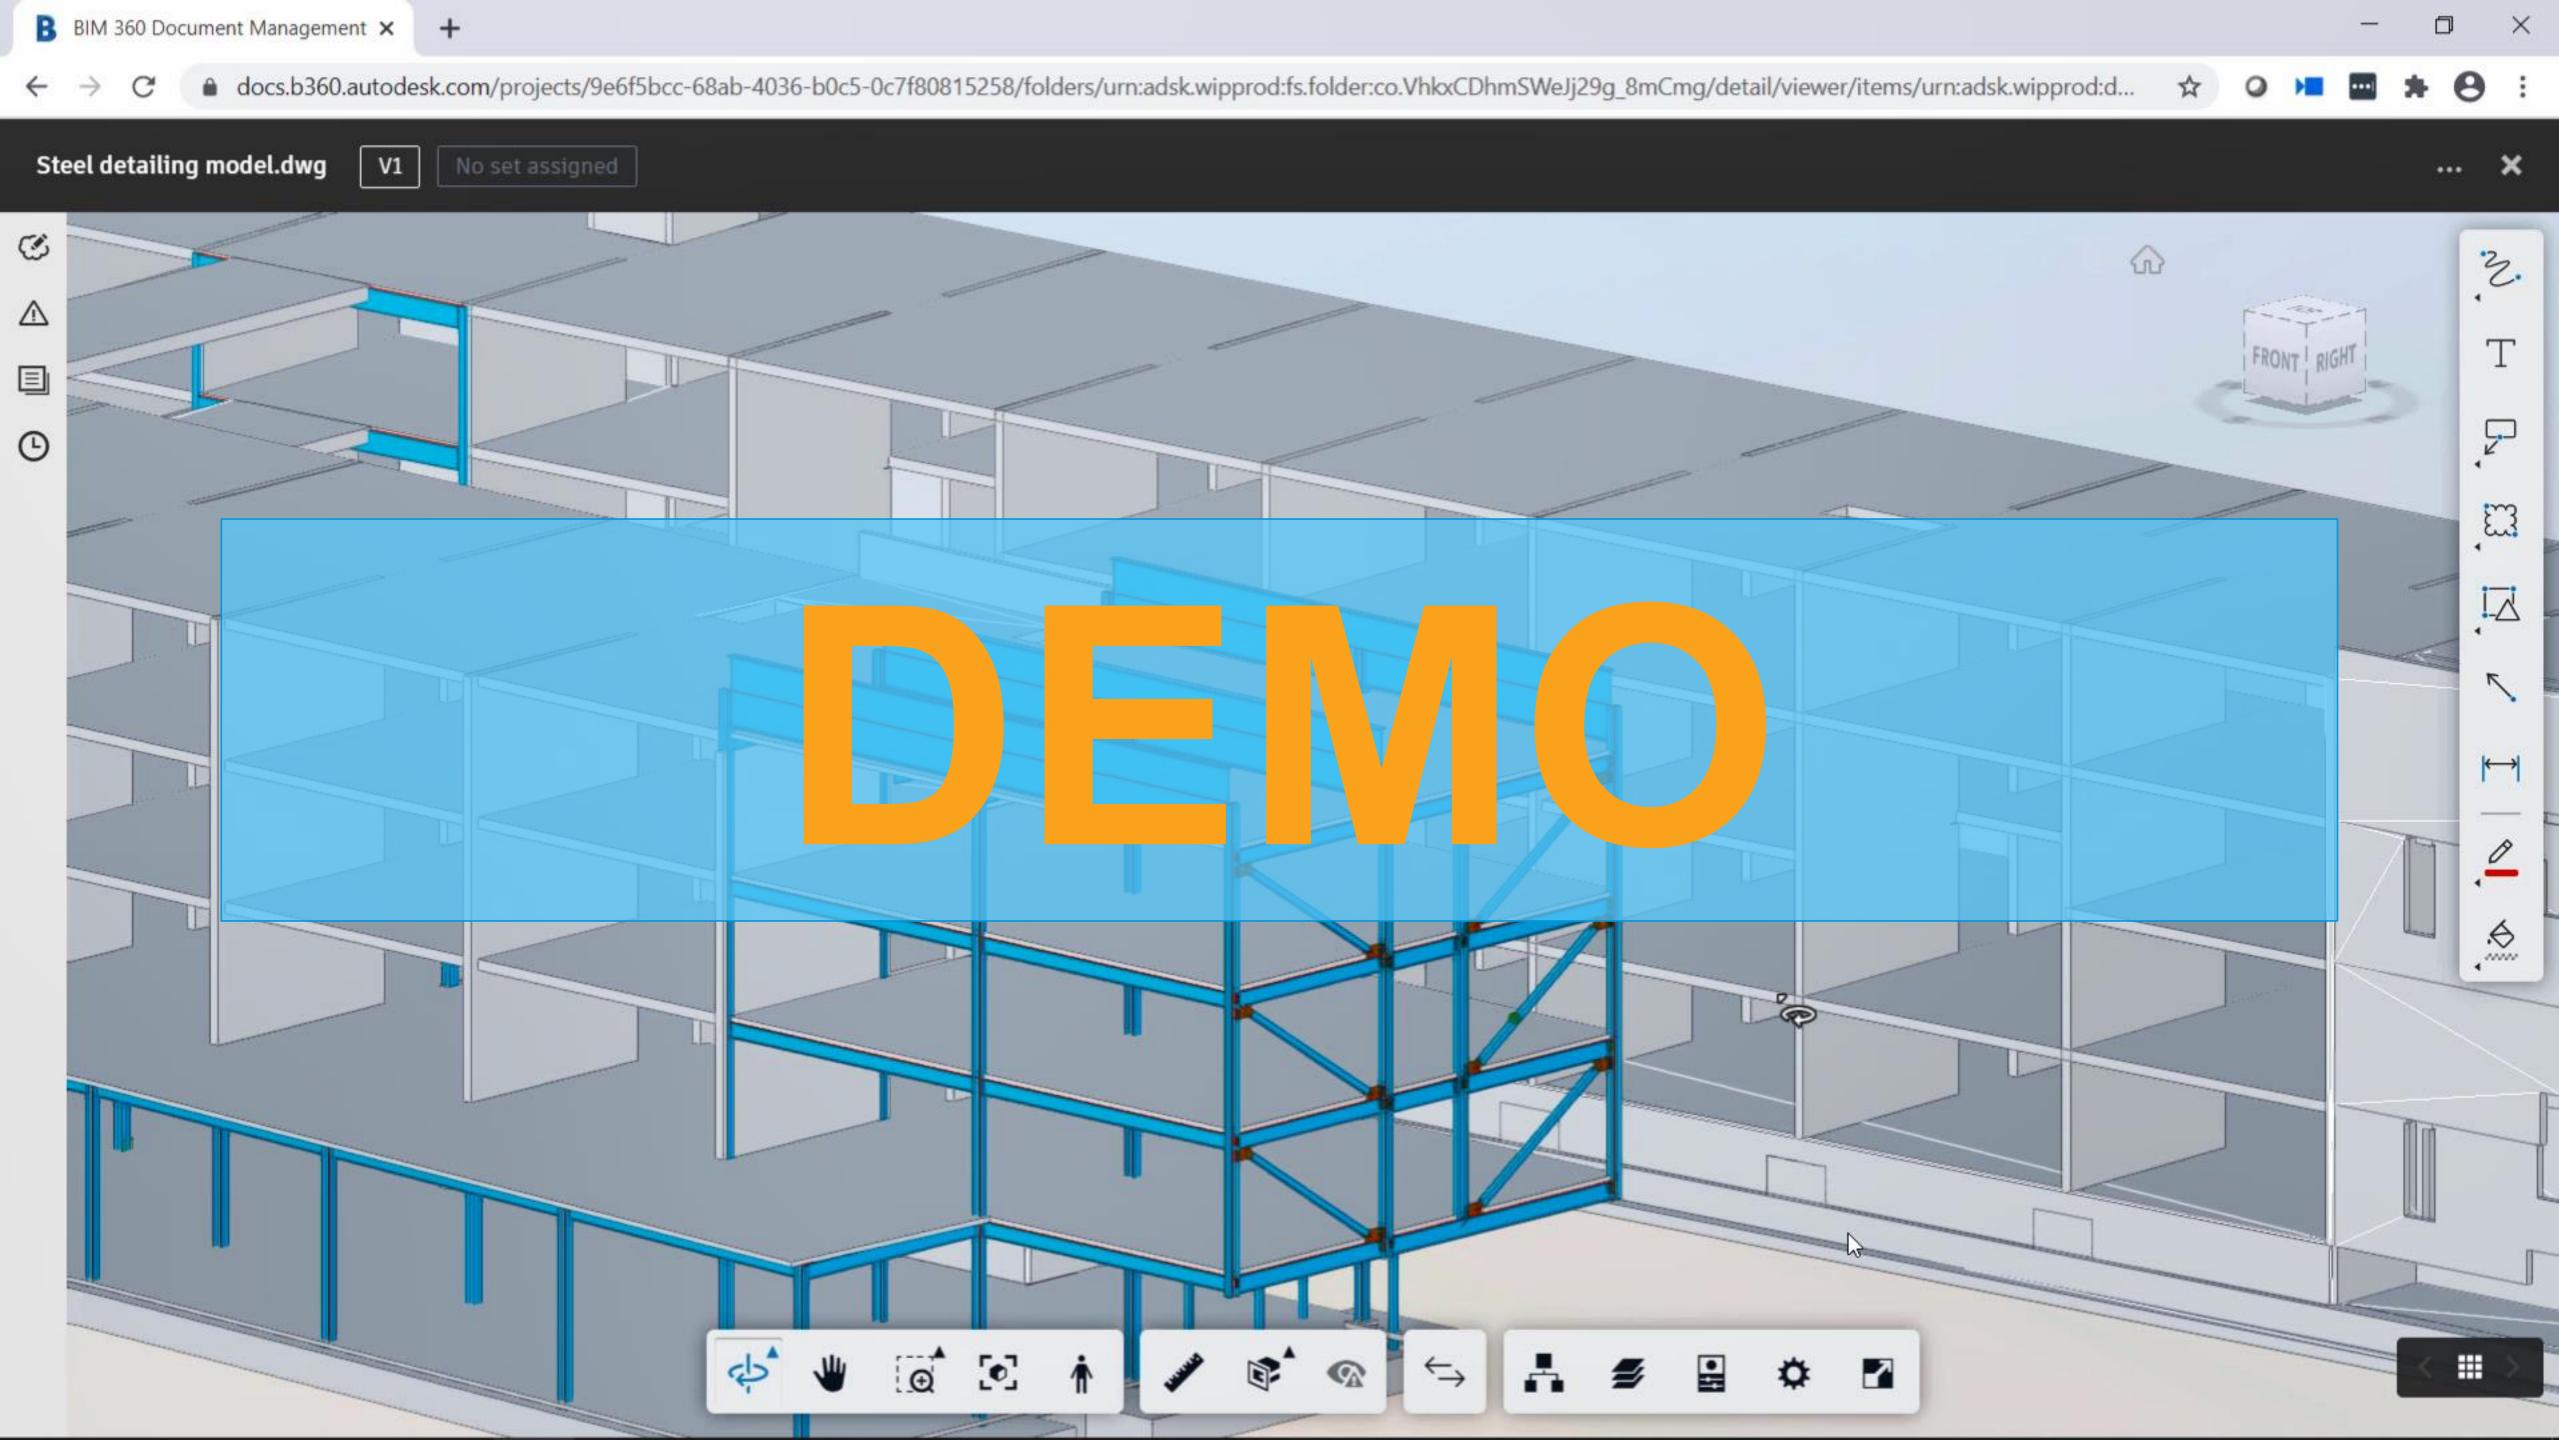

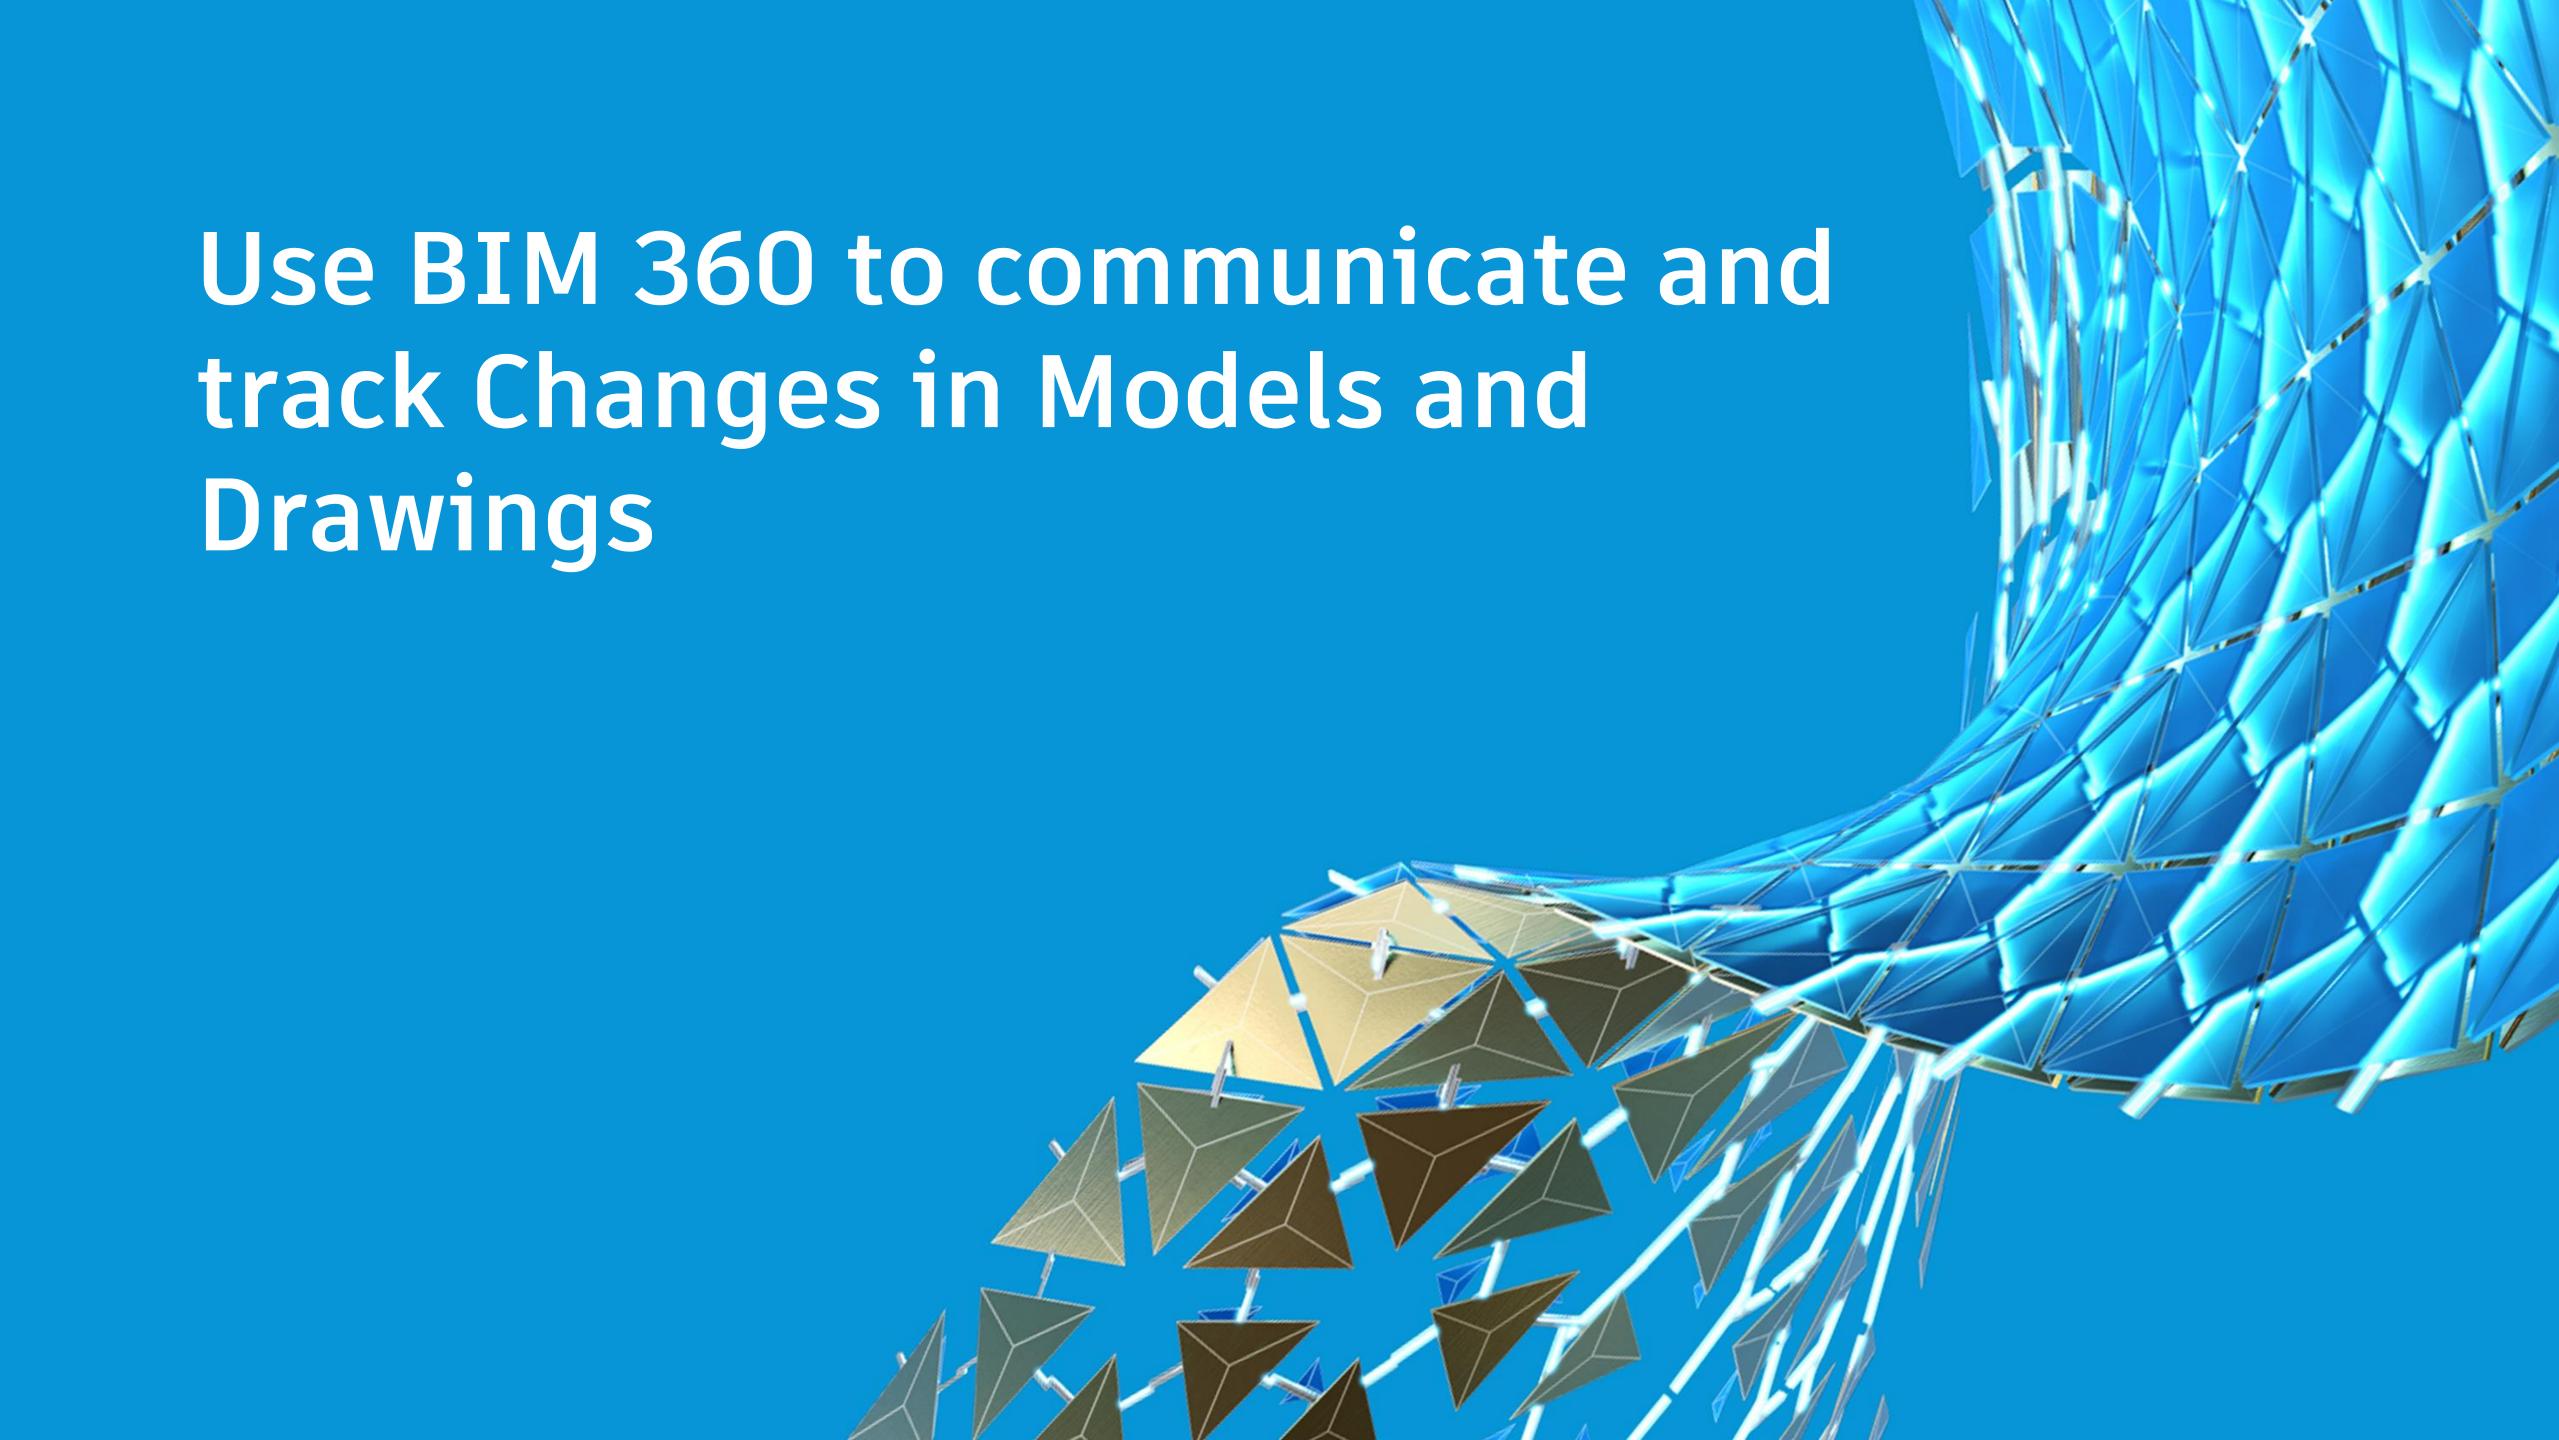

#### Design Issues in BIM 360


Use markups and/or issues to review and distribute project documents within BIM 360 Docs, which helps resolve design problems or clarify information.


#### Create issues

- Place an issue pin at the correct location
- Specify the parameters in the Issues panel
- Assign to a team member with a due date

#### Manage issues

- View, edit, and respond to an issue
- After an issue has been addressed and is complete,
   you can set it to Closed

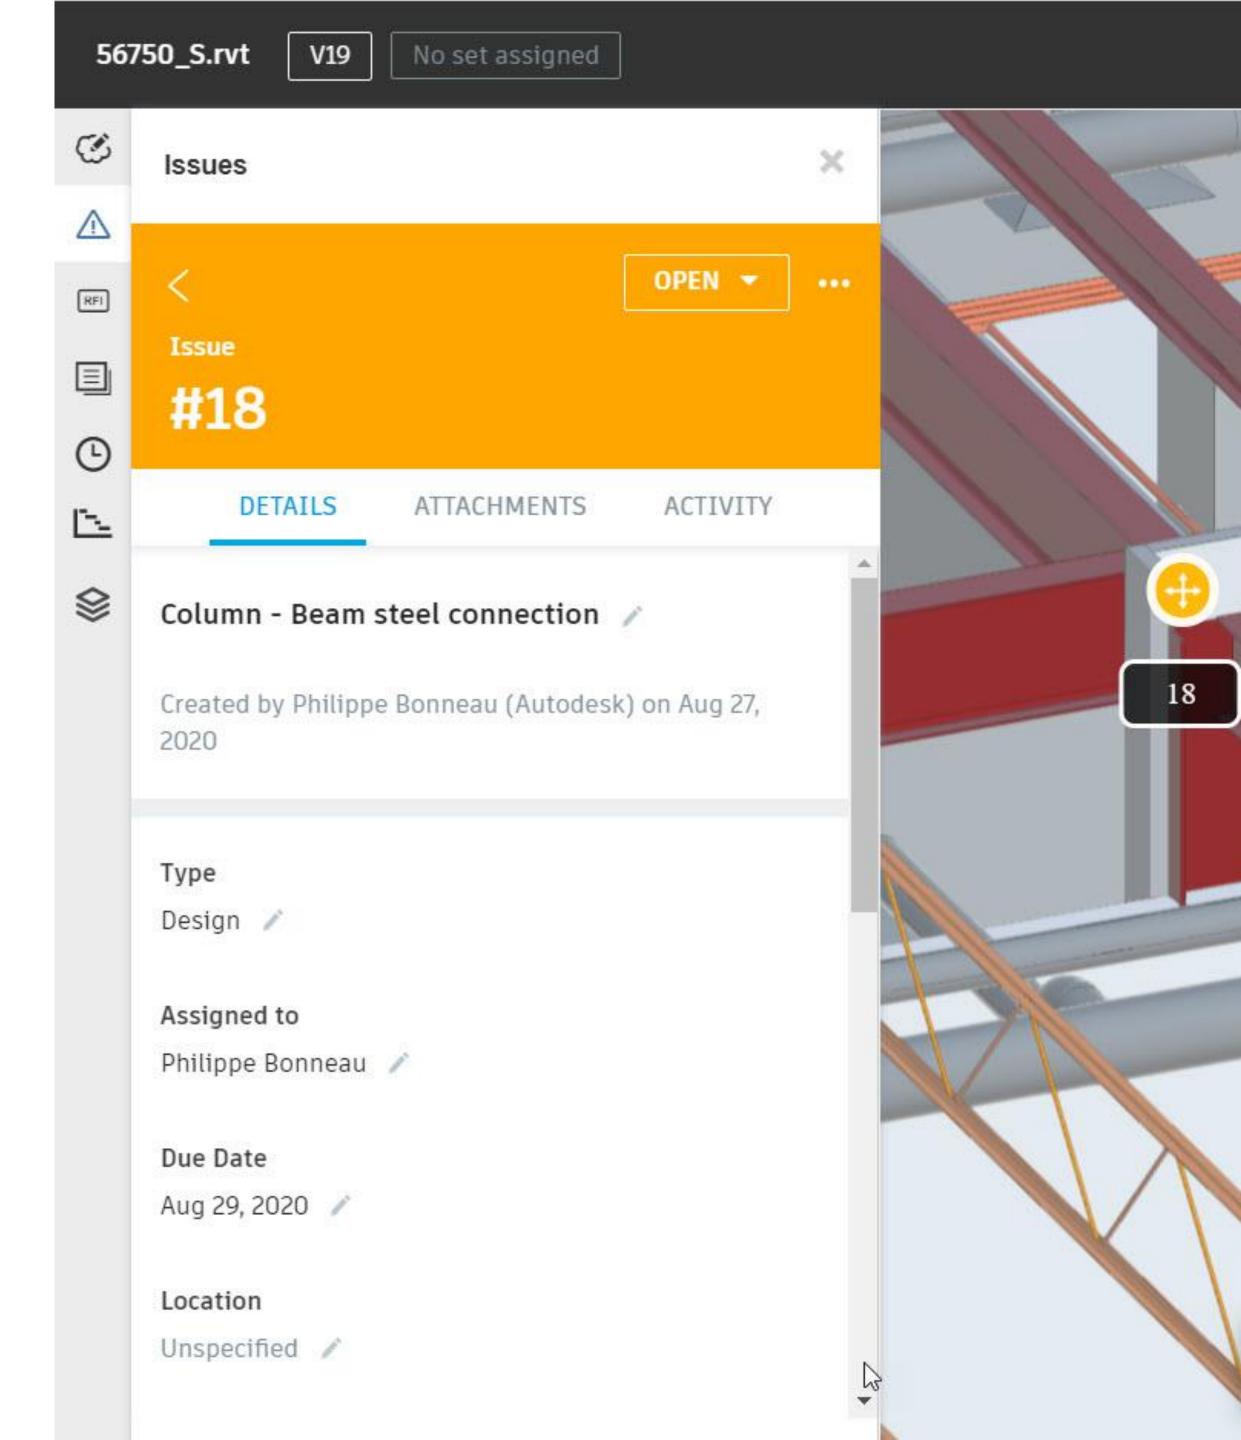

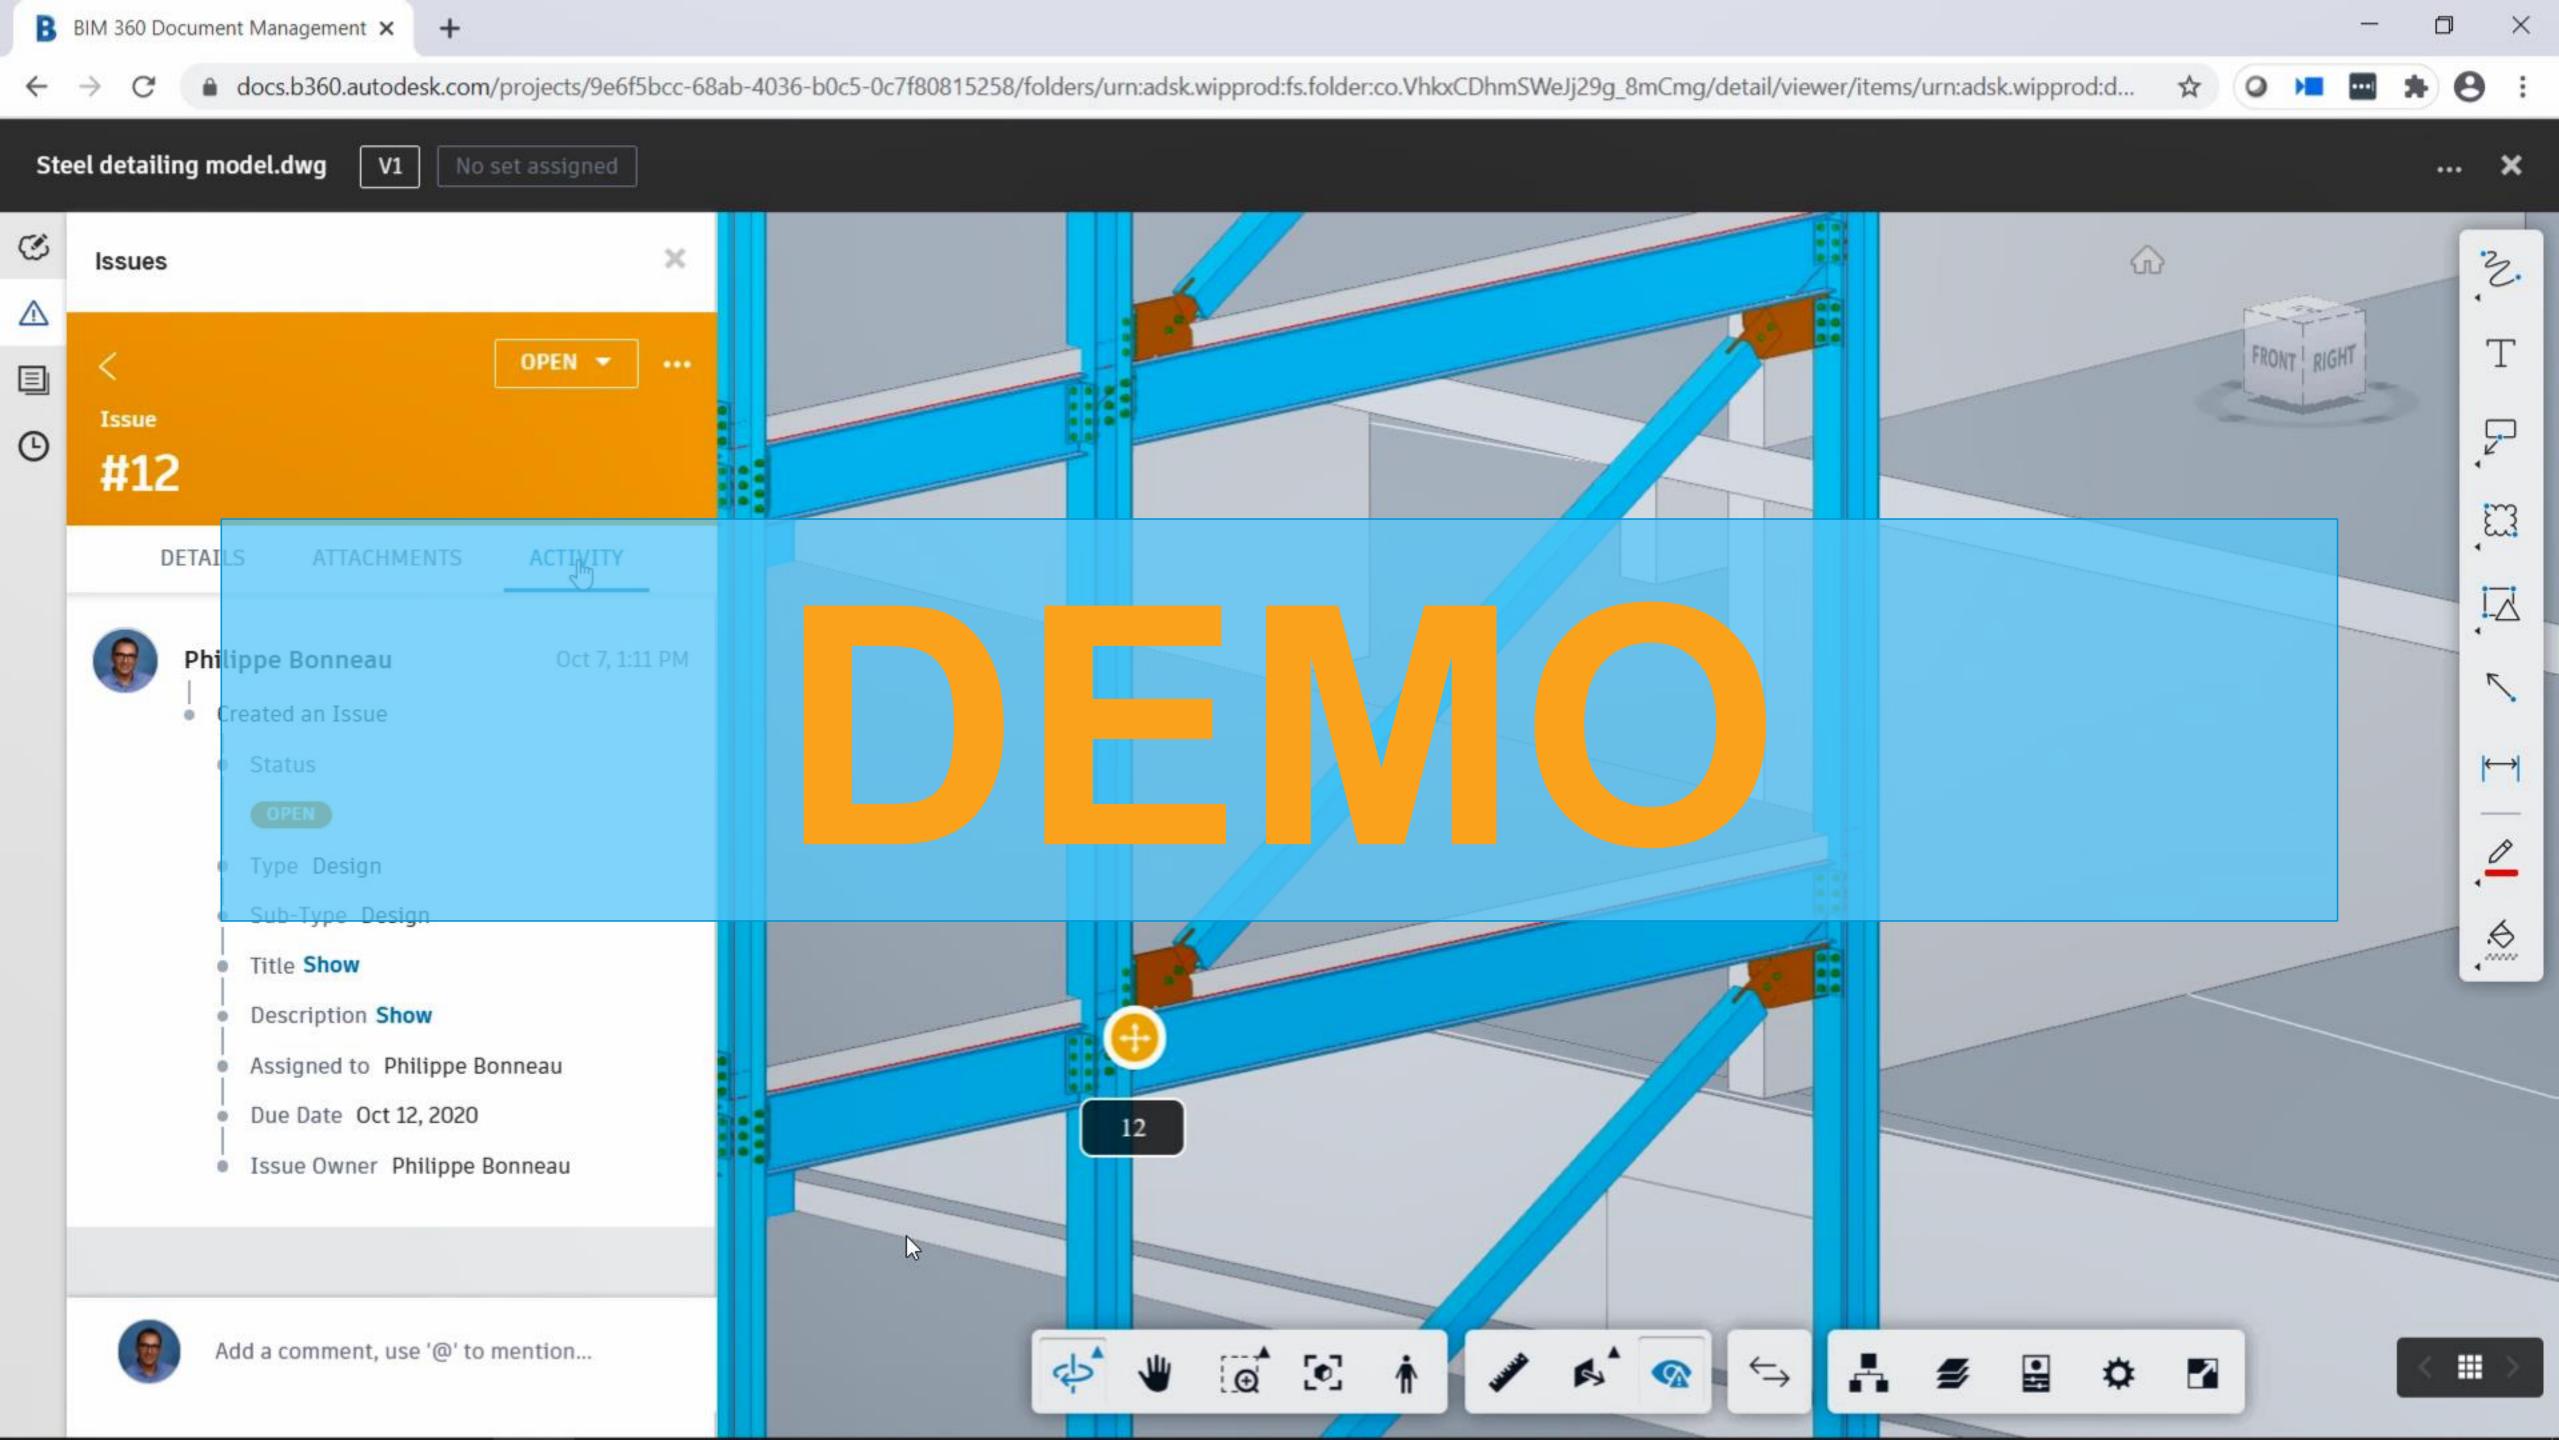

#### File versioning

BIM 360 Docs keeps track of file versions.

- When a newer version of a file is uploaded, BIM 360
   Docs simply adds the file to the project and updates its version "tag" (V2, V3, V4 etc).
- Click the version number in the Version column to open the Version History:
  - Retain a complete history of every file version
  - Easily revert back to prior versions if necessary


:ument Management X /81c1c05c-fe76-42b6-a45b-a93999c00477/folders/urn:adsk.wipprod:fs.folder:co.At9WG9\_FSdWorTk3zjf tephane N1254 ▼ ent **FOLDERS** REVIEWS TRANSMITTALS **ISSUES** Upload Files Showing 6 items Version History Name ^ Cons Structural steel model with steel connections.rvt Phi 🔚 Uploaded by Philippe Bonneau at Sep 10, 2019 11:51 AM ٧7 E Nati Structural steel model with steel connections 30AUGUST.rvt Nati Uploaded by Philippe Bonneau at Aug 30, 2019 8:34 PM ۷6 S -Uploaded by Philippe Bonneau at Aug 30, 2019 5:43 PM V5 Stru ΕŢ Uploaded by Philippe Bonneau at Aug 30, 2019 5:32 PM ٧4 Uploaded by Philippe Bonneau at Aug 30, 2019 5:23 PM ٧3 Compare versions

## Compare changes in 3D model and 2D sheets

When multiple versions of a file are present, they can be compared as an overlay or by using a side-by-side view. The Compare tools allows members to compare versions of the same model to visually inspect changes over the history of that design.

- Upload revised model and/or plan sheets
- Color-coded representation of elements that differ between versions
  - Green represents new elements
  - Red represents deleted elements
  - Yellow represents modified elements
- Differences can be filtered using the Change List

-fe76-42b6-a45b-a93999c00477/folders/urn:adsk.wipprod:fs.folder:co.At9WG9\_FSdWorTk3zjfG2A/detail/viewer/iter Document B Document A Change Change Structural steel model with stee Structural steel model with stee l connections 30AUGUST.rvt l connections 30AUGUST.rvt Version Version Sheet / View Sheet / View {3D} {3D} Compare Cancel

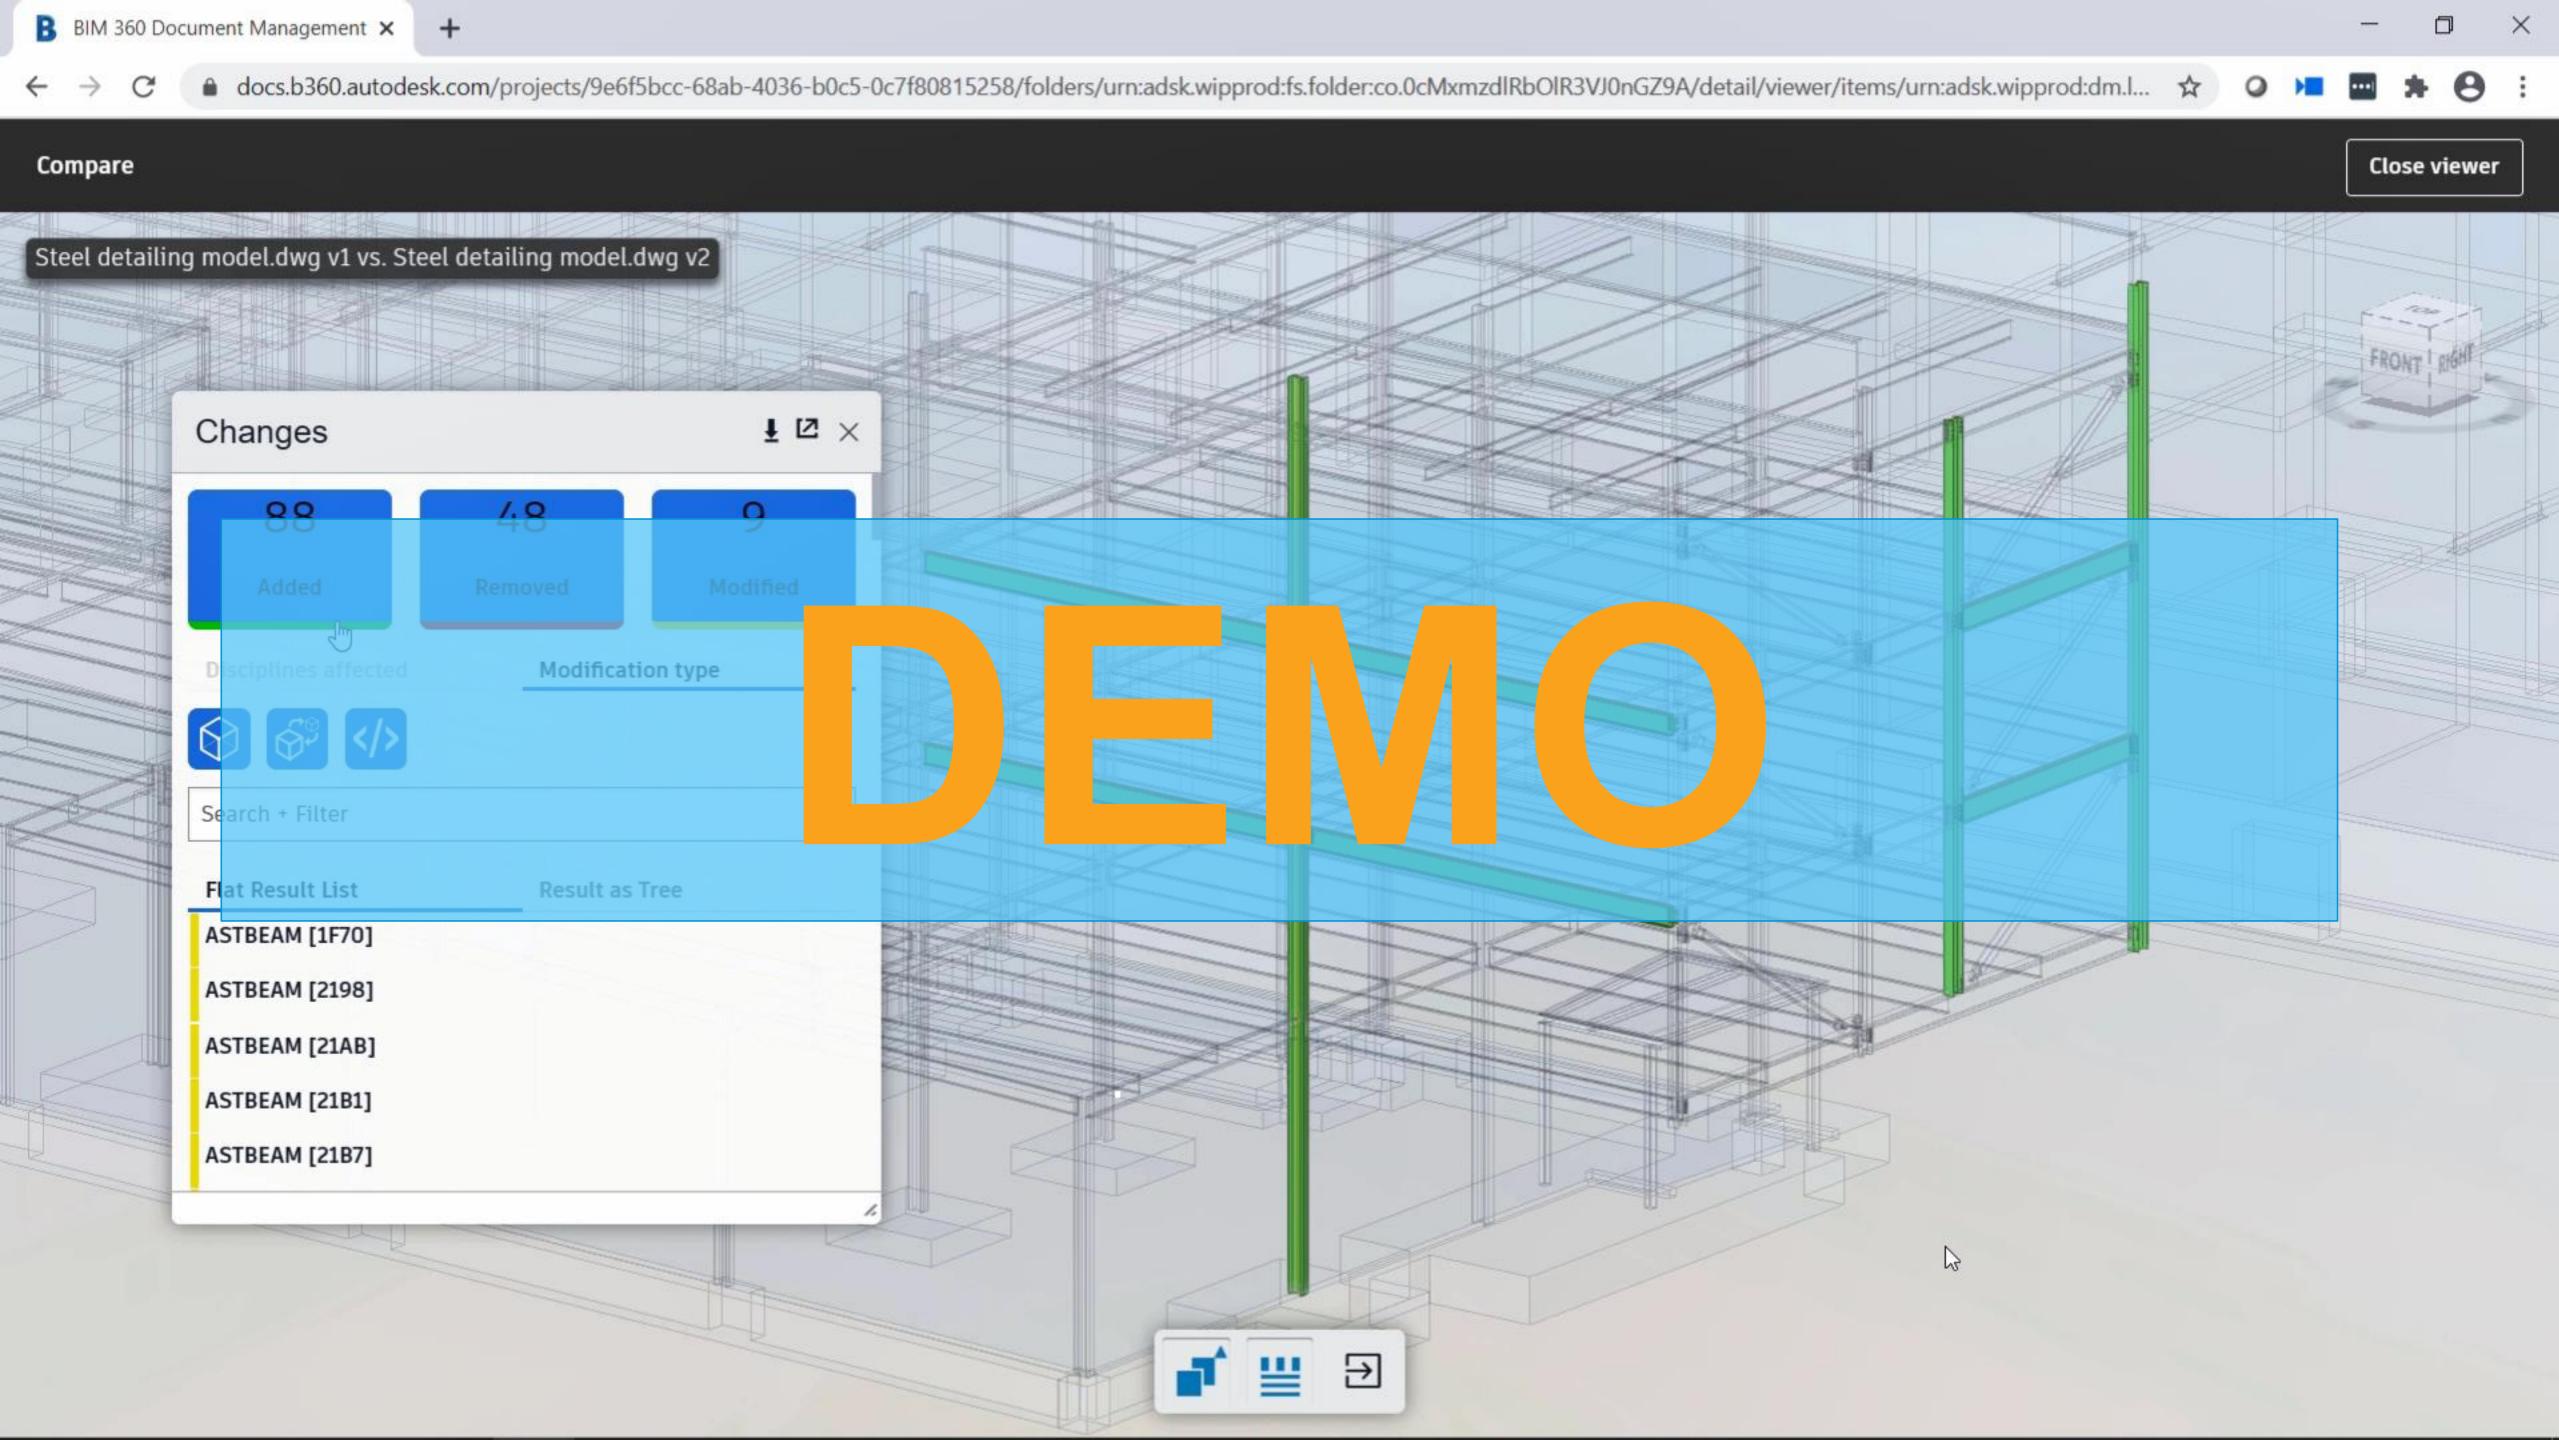



#### Compare changes in Advance Steel 2D shop drawings


With 2D compare, you can compare two versions of the same Advance Steel drawing (or two entirely different drawings).

- View modes for comparisons:
  - Overlay (by default)
  - Side-by-side
- The 2D compare tool is available for these file types:
  - o PDF
  - o RVT
  - o DWG
  - DWF


It is important that the documents retain the same file name.

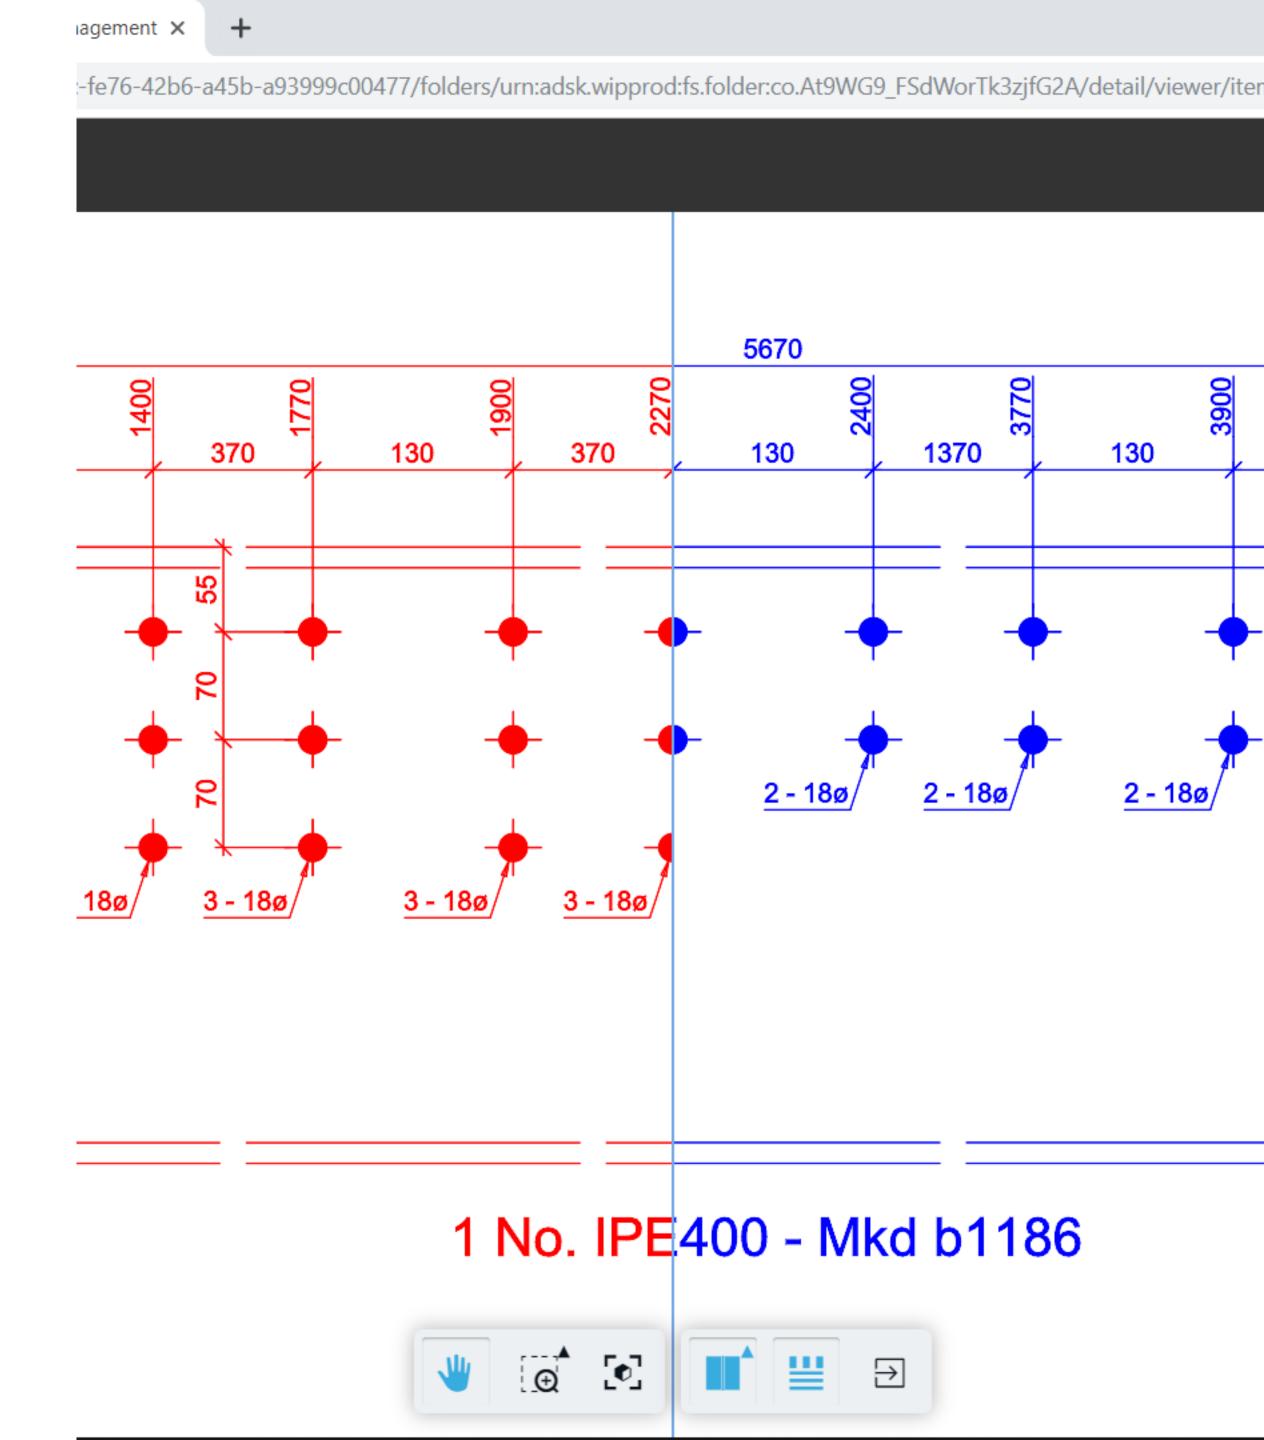

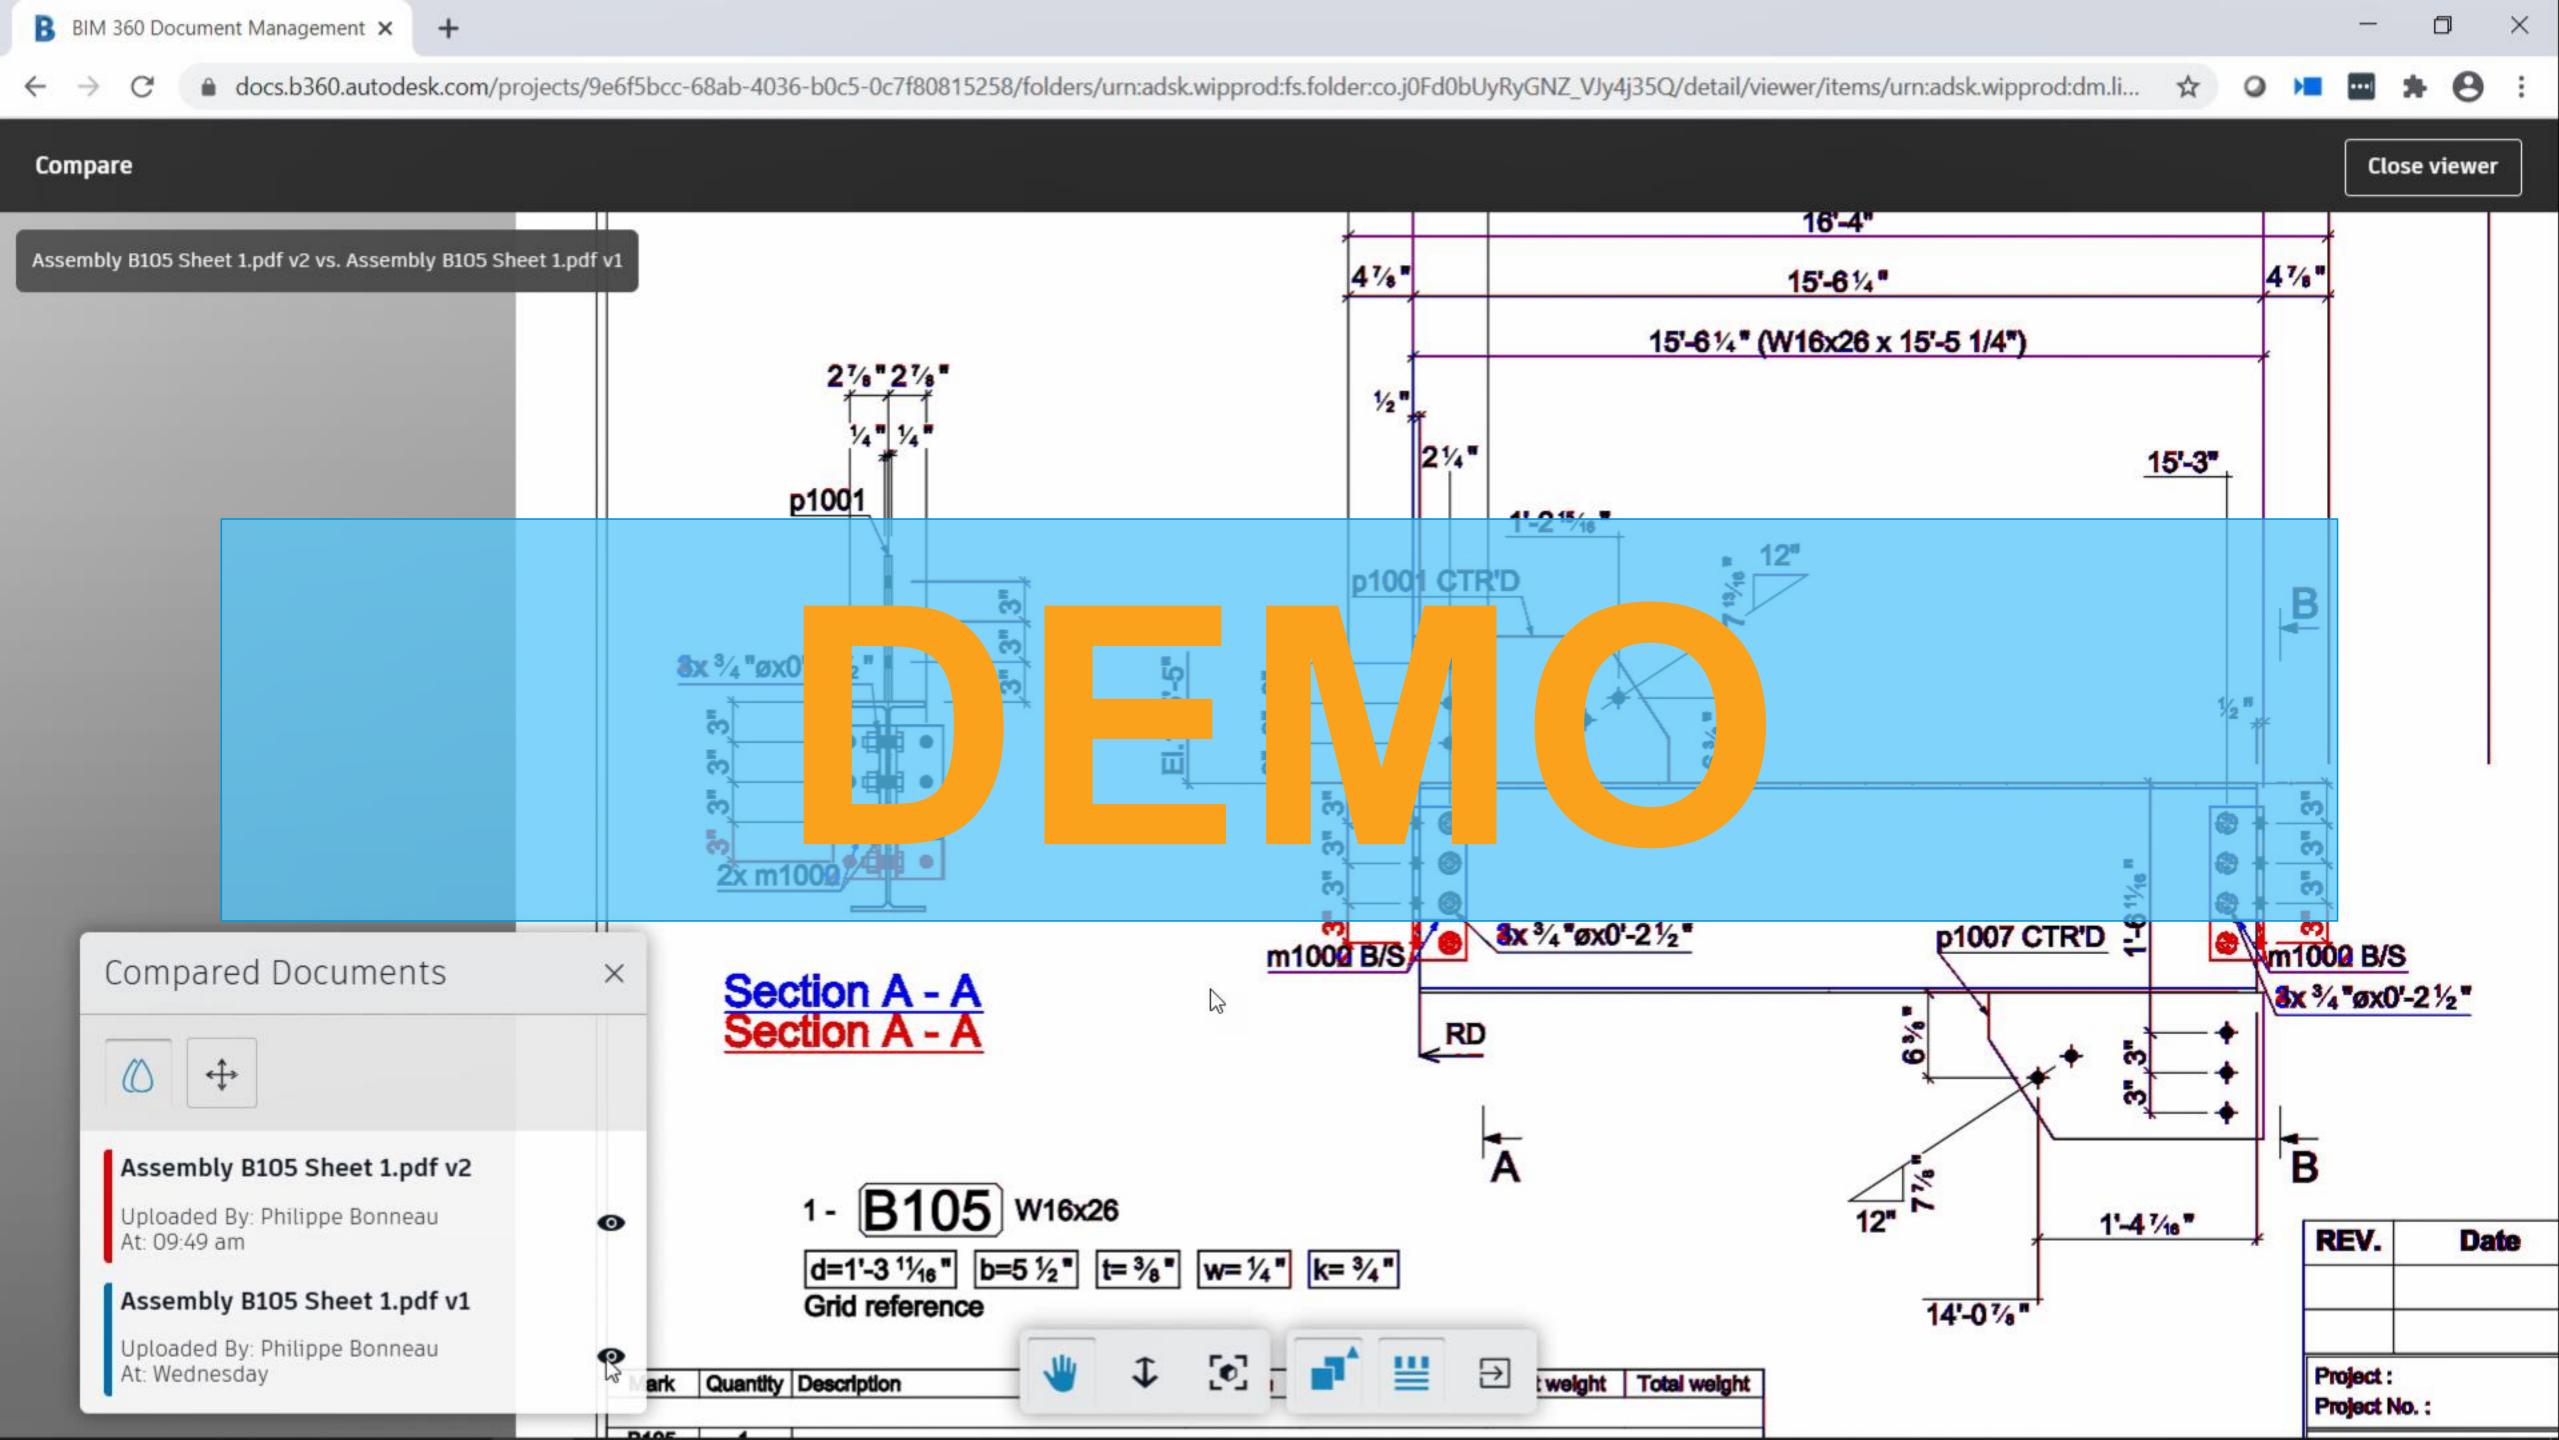

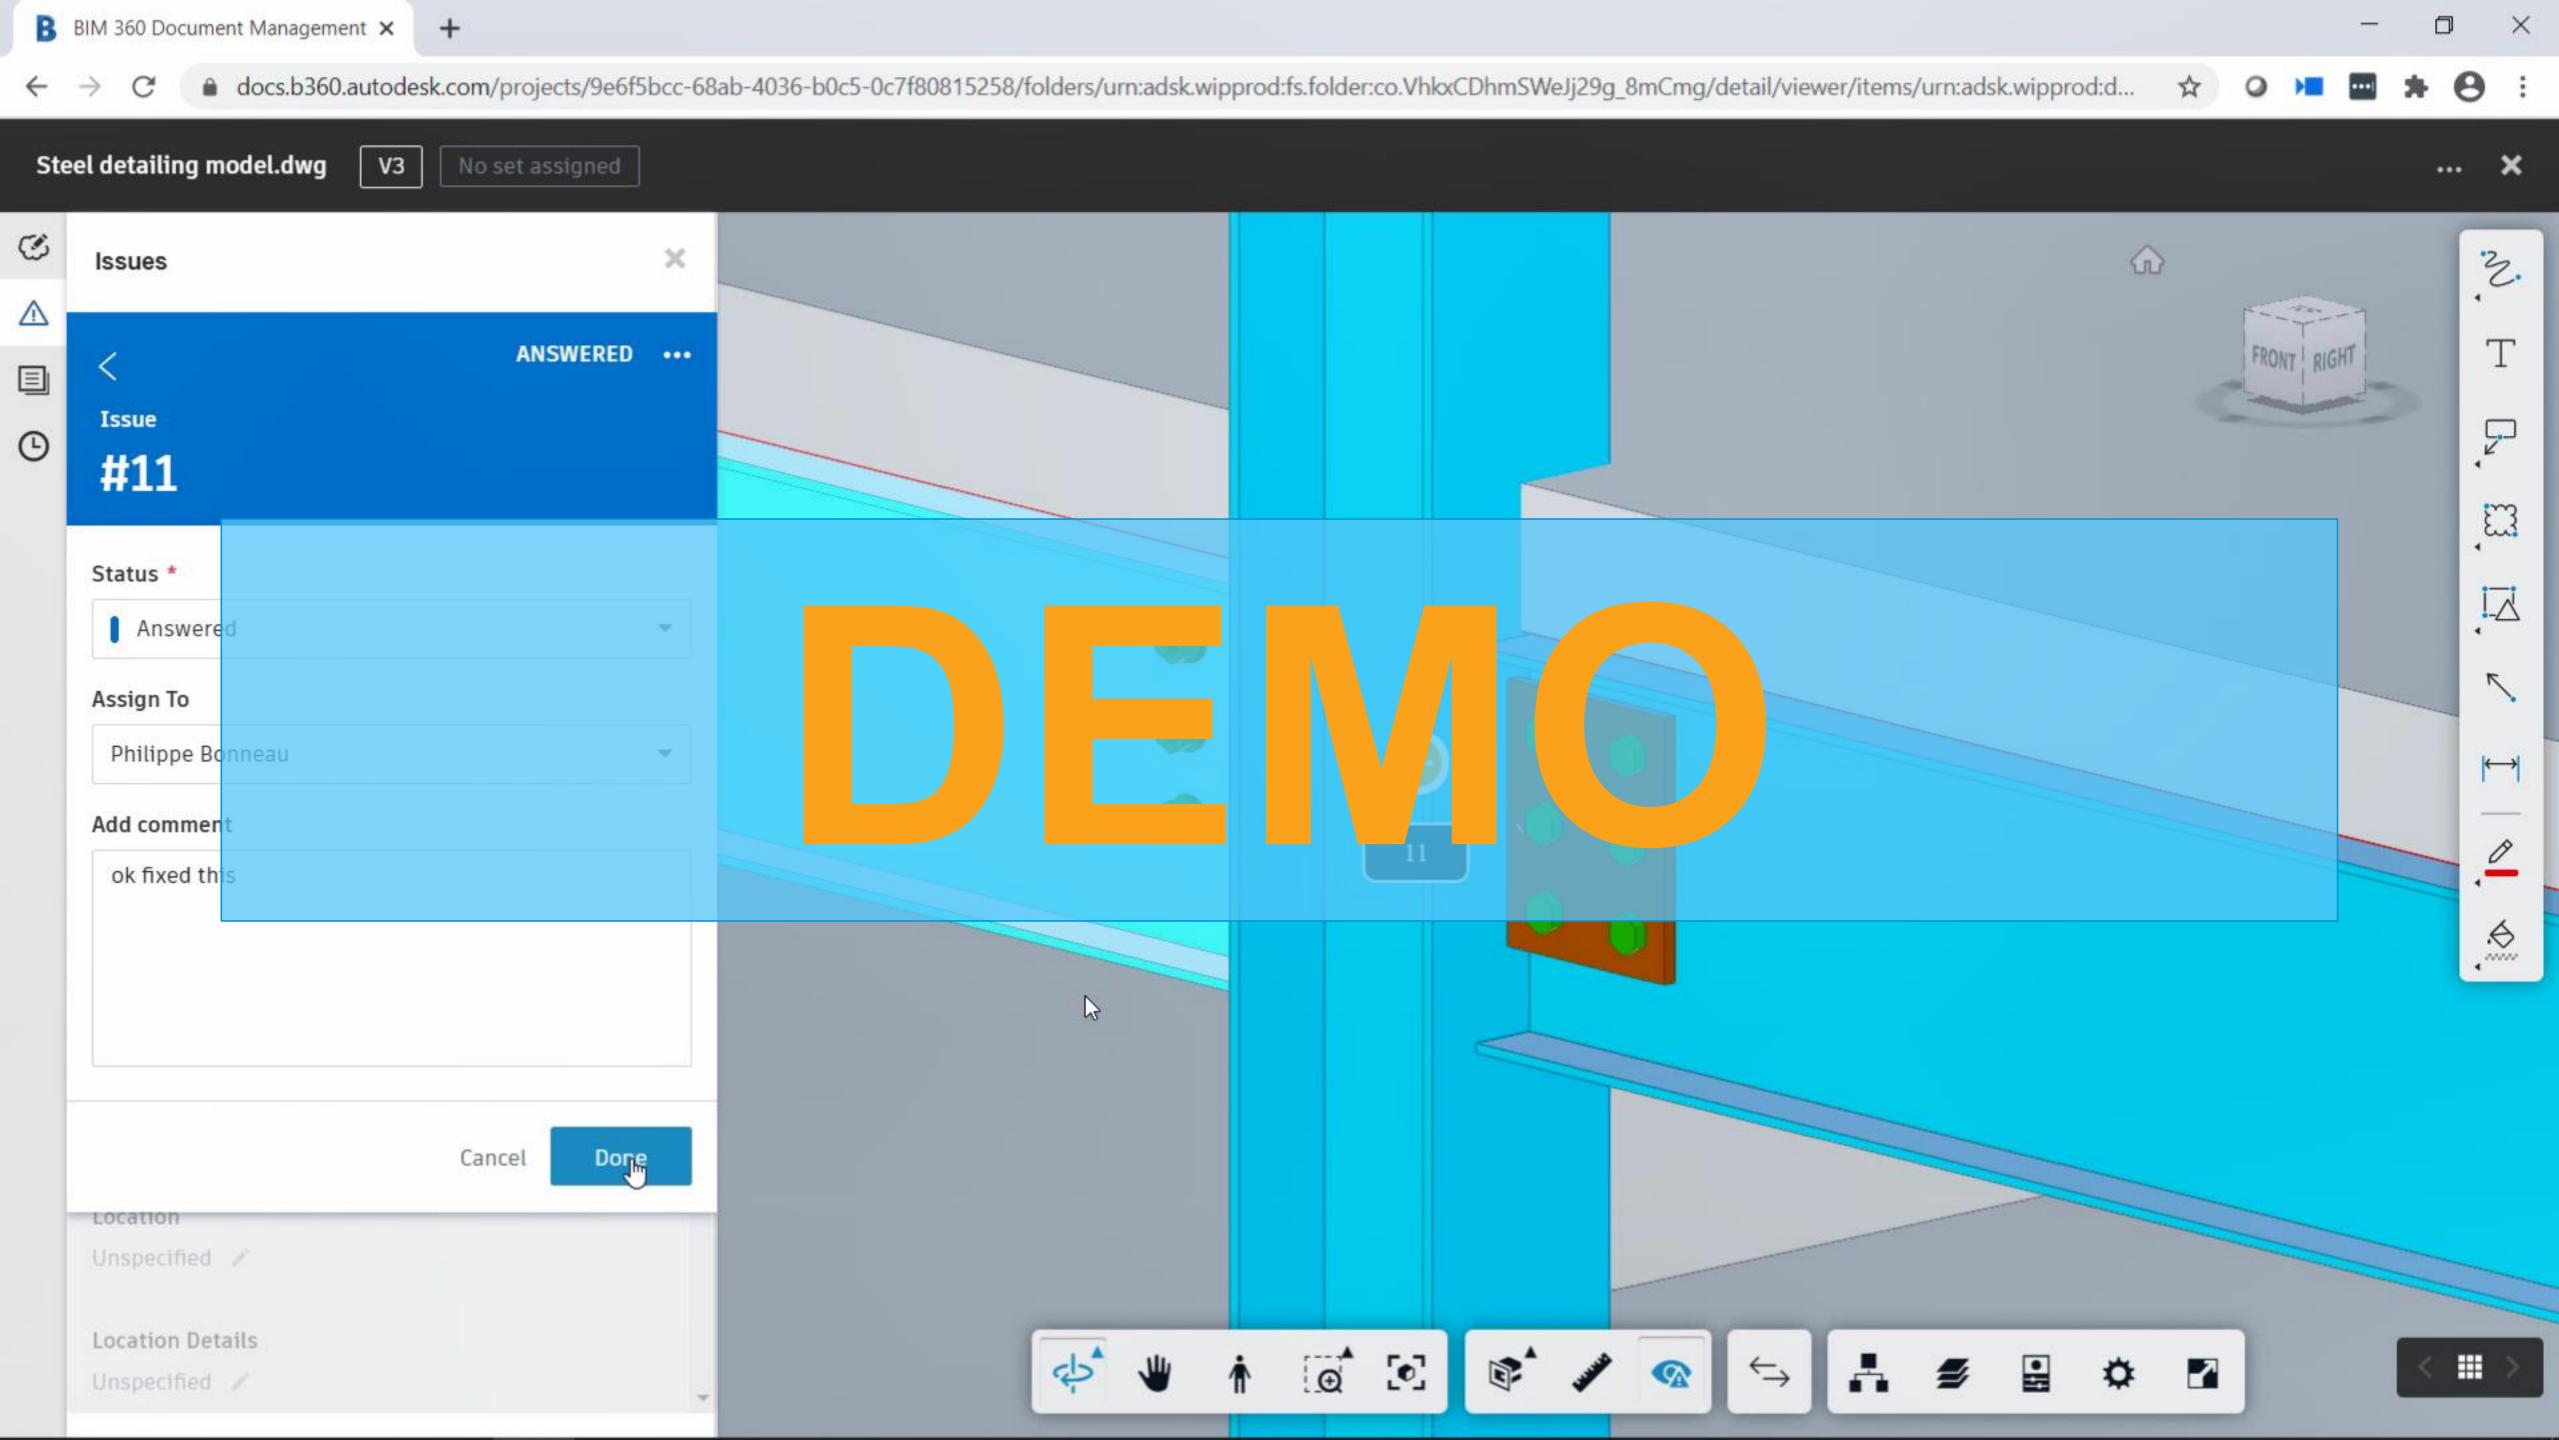

## Conclusion

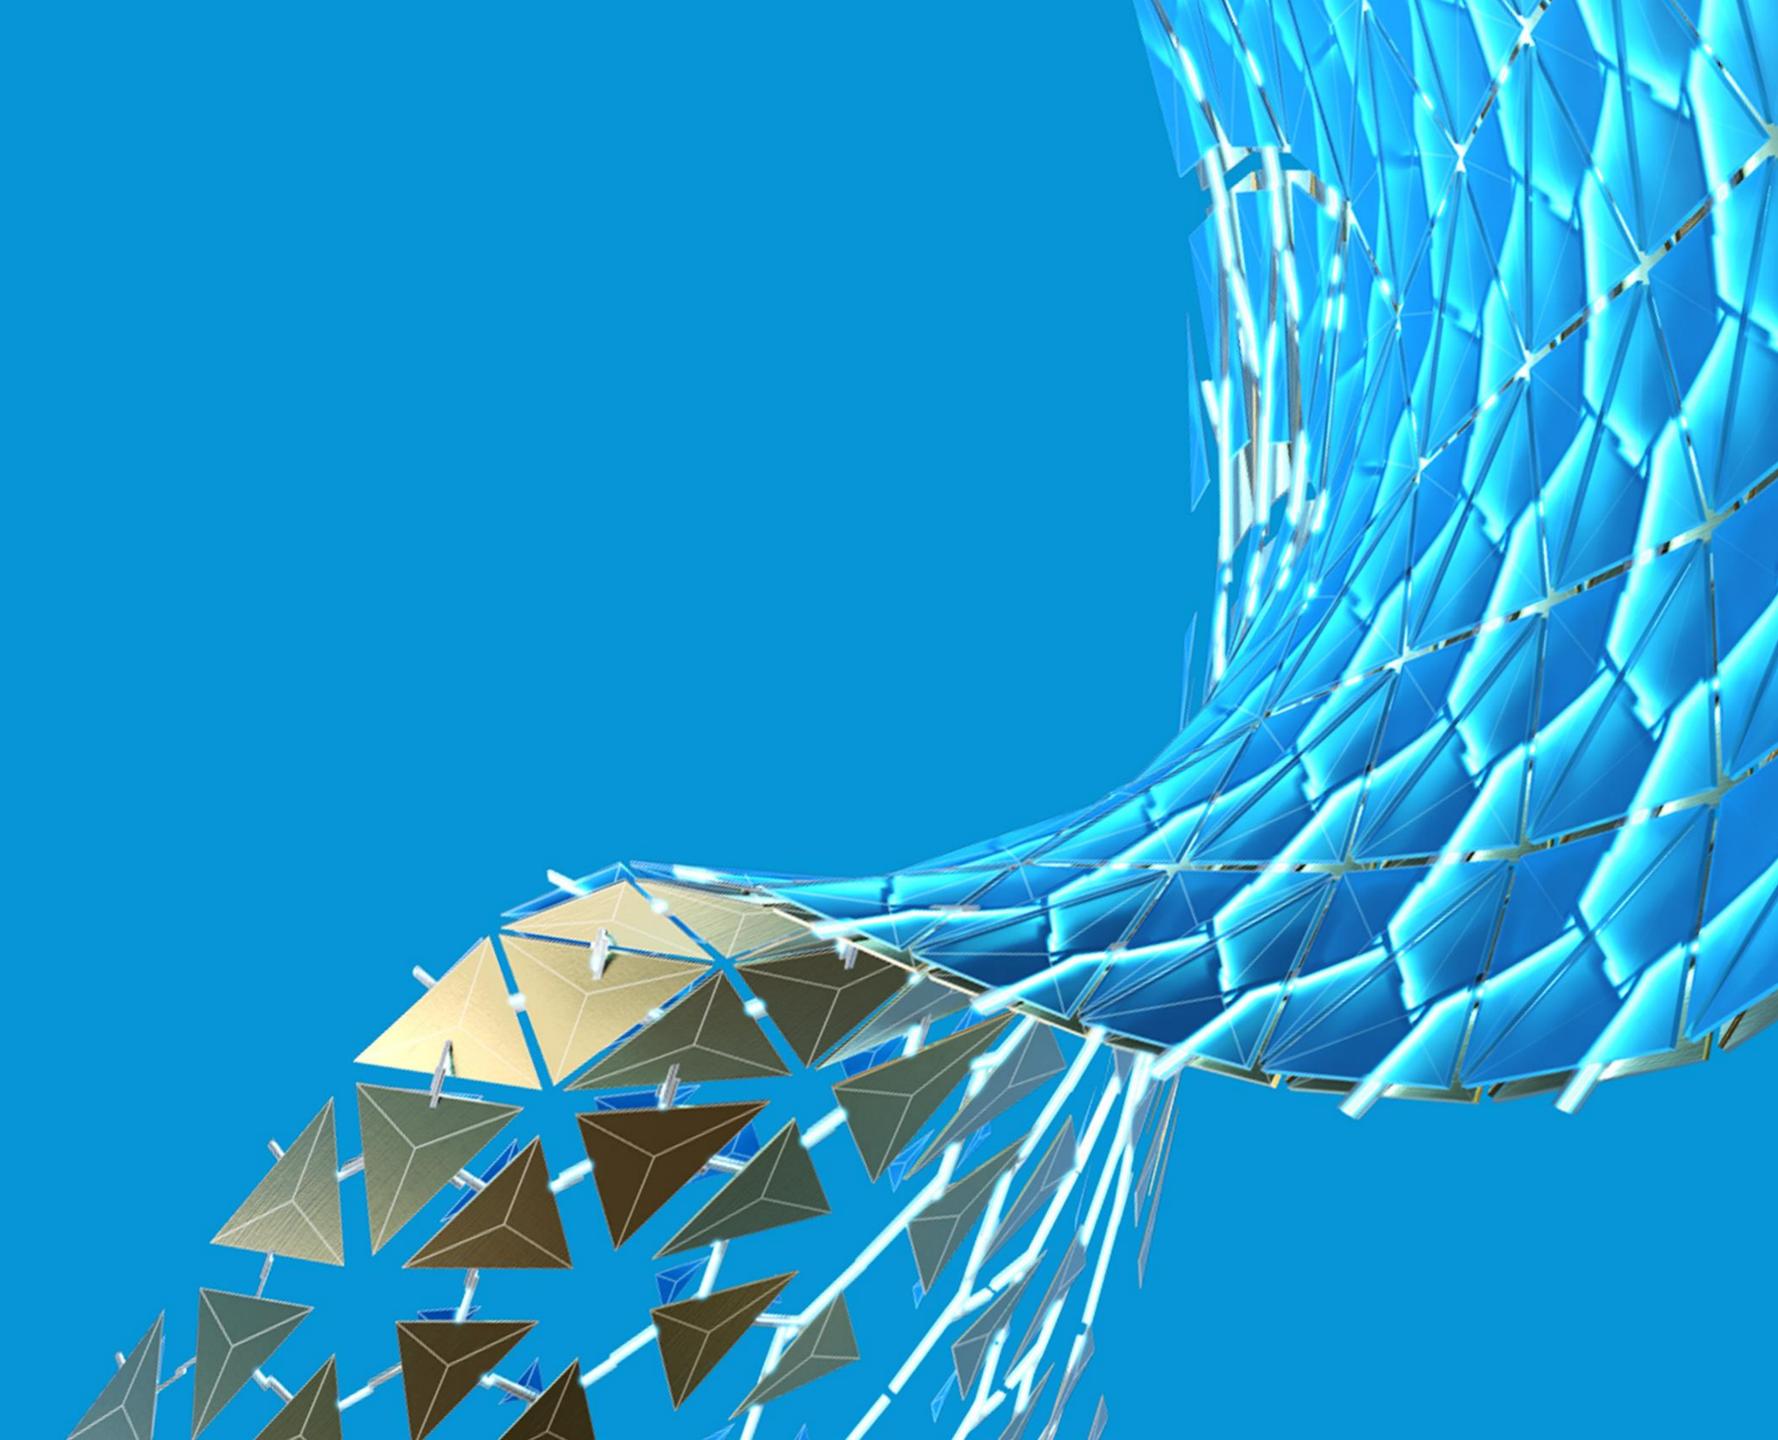


# Utilizing BIM 360 for structural steel design to construction workflows can help you to:

- Connect structural teams, no matter their location
- Improve communication with model-based collaboration tools
- Access and view all 3D designs and 2D documentation in a single cloud-based platform
- Get the most up-to-date information at your fingertips
- Resolve design issues during preconstruction



### Contacts

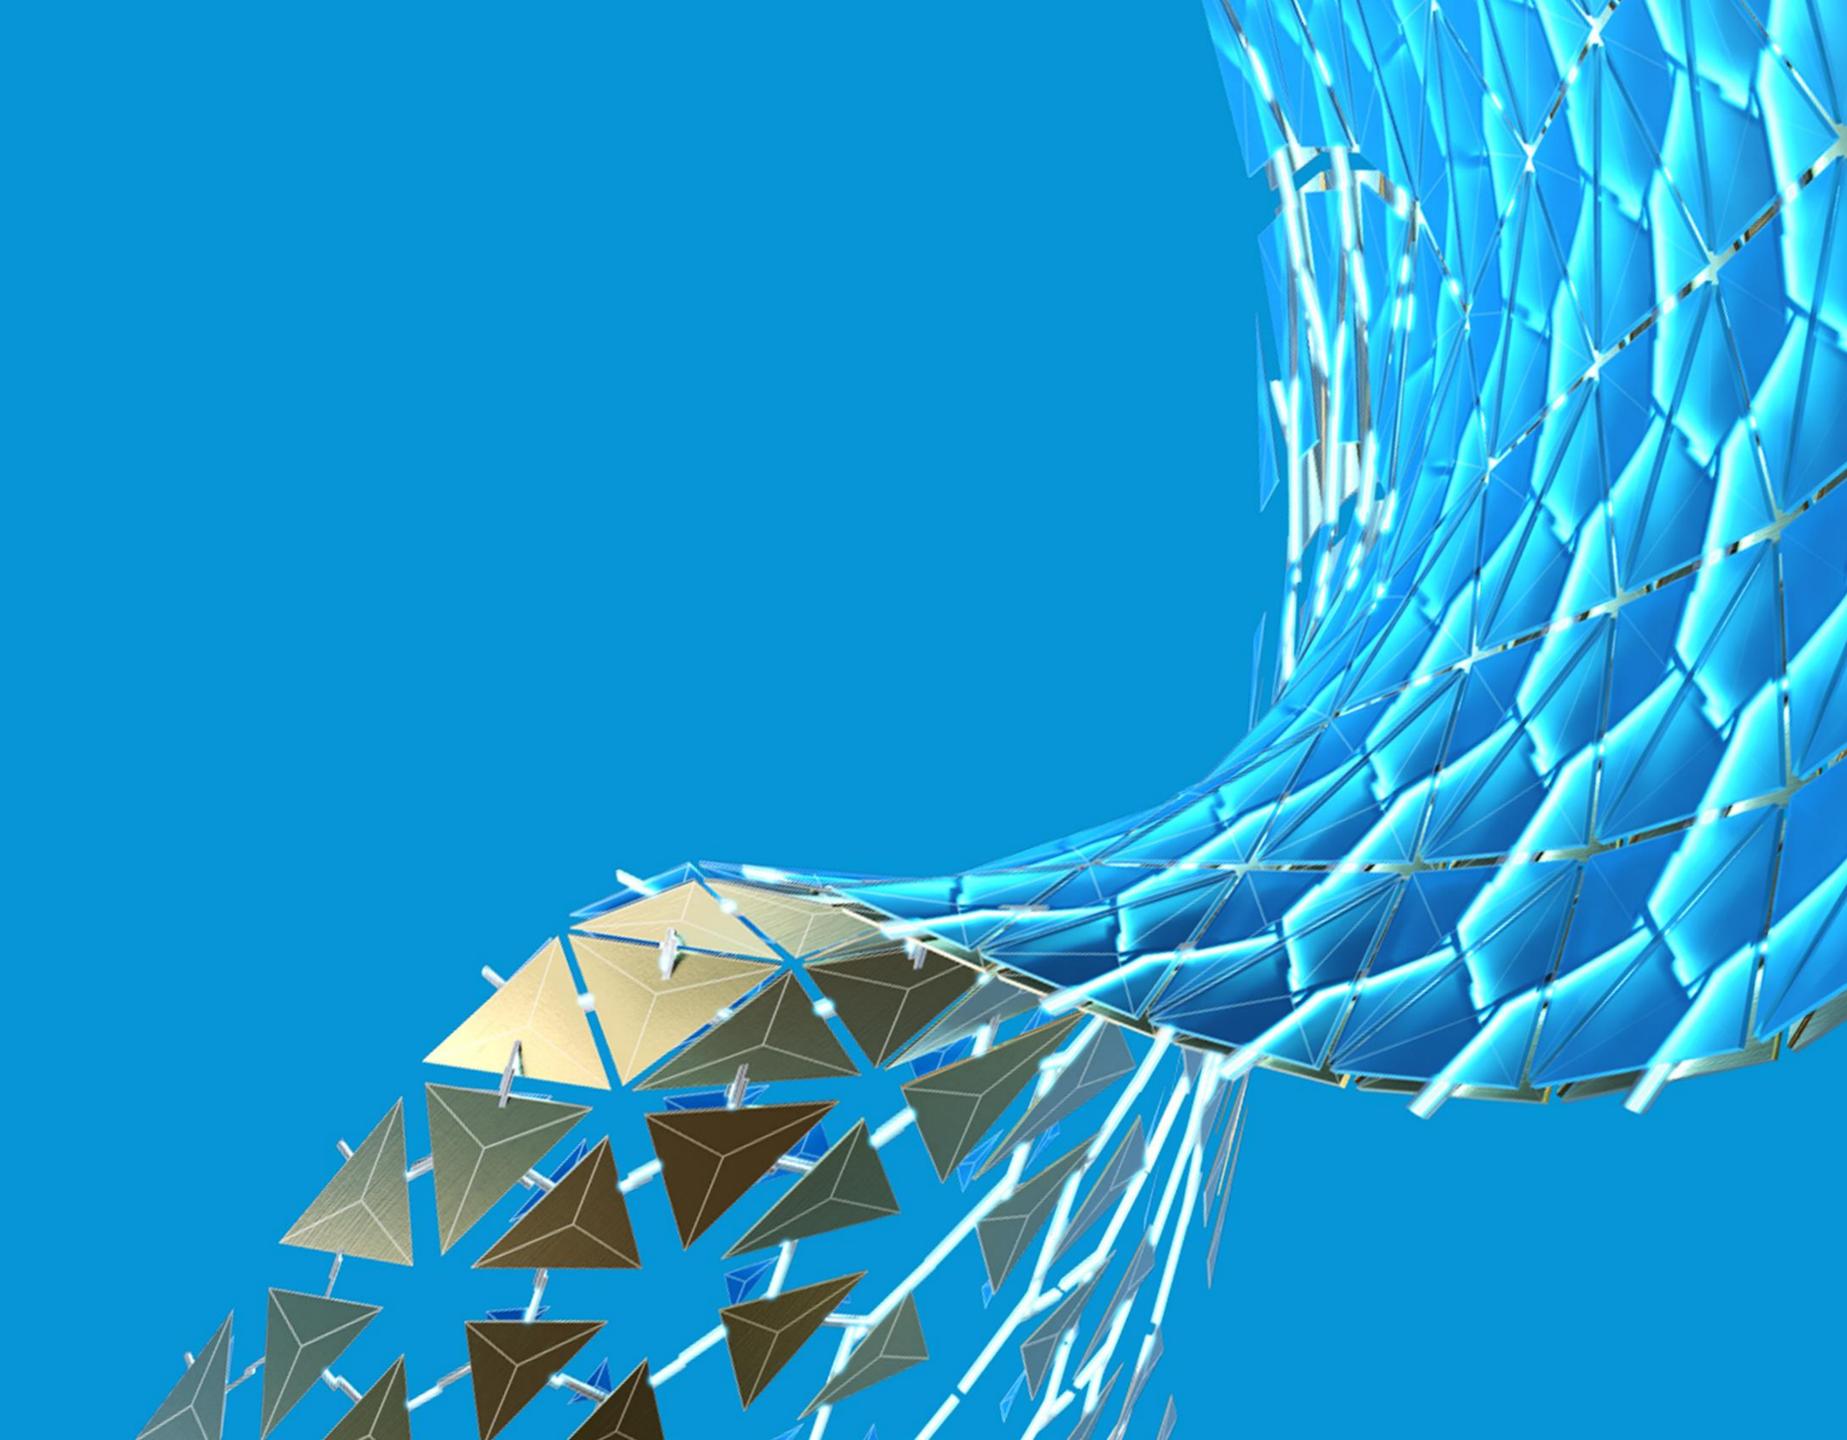



#### Philippe Bonneau

philippe.bonneau@autodesk.com



#### Gernot Jeromin

gernot.jeromin@autodesk.com



Autodesk and the Autodesk logo are registered trademarks or trademarks of Autodesk, Inc., and/or its subsidiaries and/or affiliates in the USA and/or other countries. All other brand names, product names, or trademarks belong to their respective holders. Autodesk reserves the right to alter product and services offerings, and specifications and pricing at any time without notice, and is not responsible for typographical or graphical errors that may appear in this document.

© 2020 Autodesk. All rights reserved.

